



烟囱调整
开窗调整

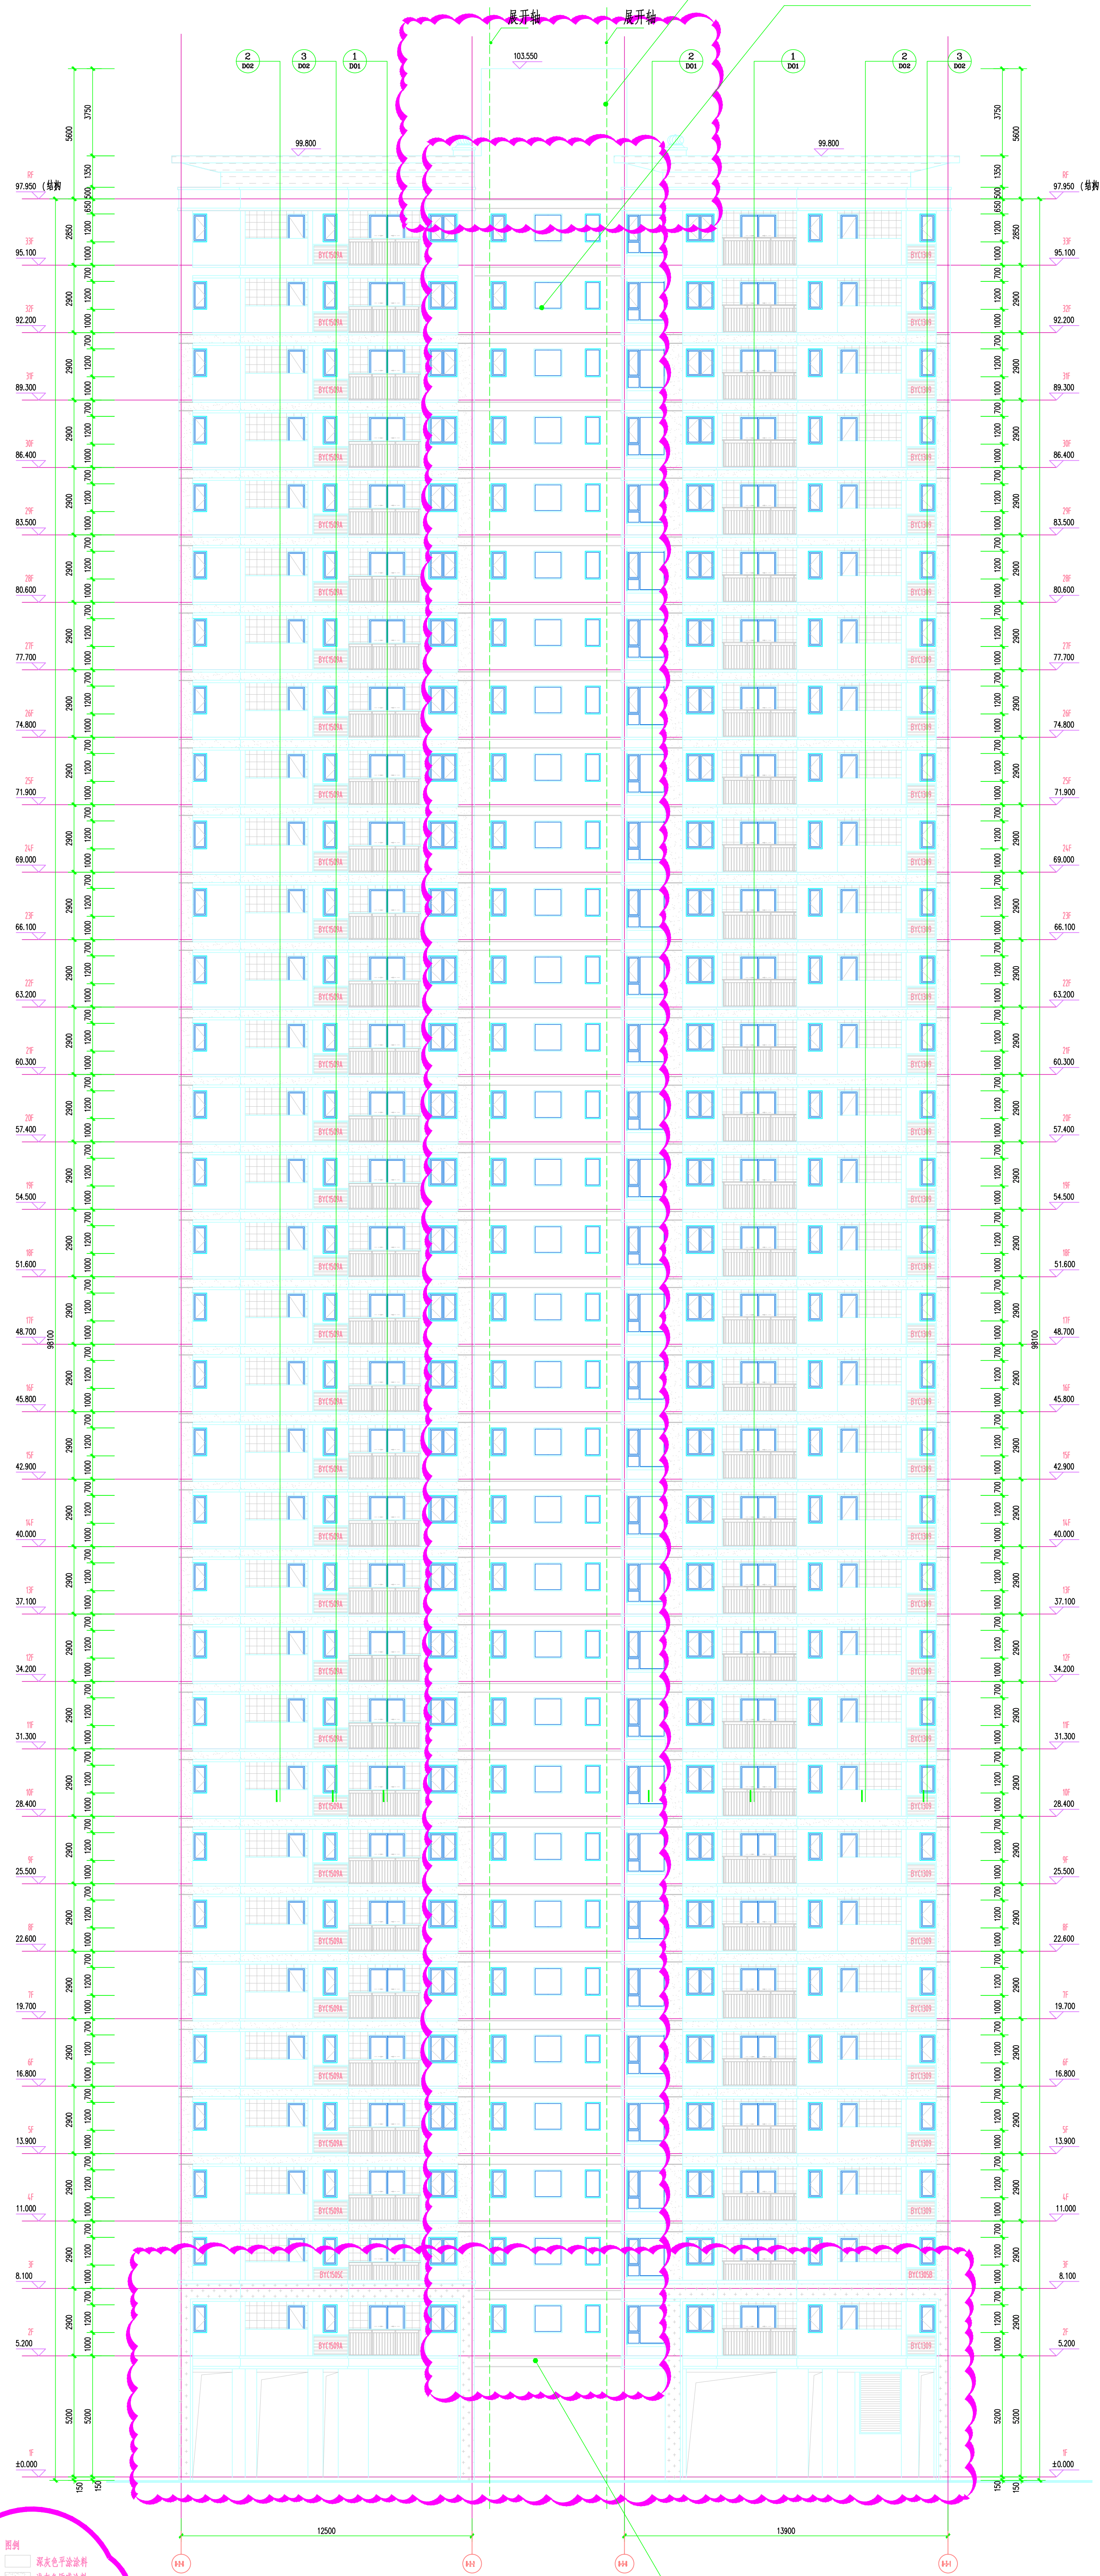

○○轴展开立面图 1:100


补充外立面颜色及材质标注

裙房调整

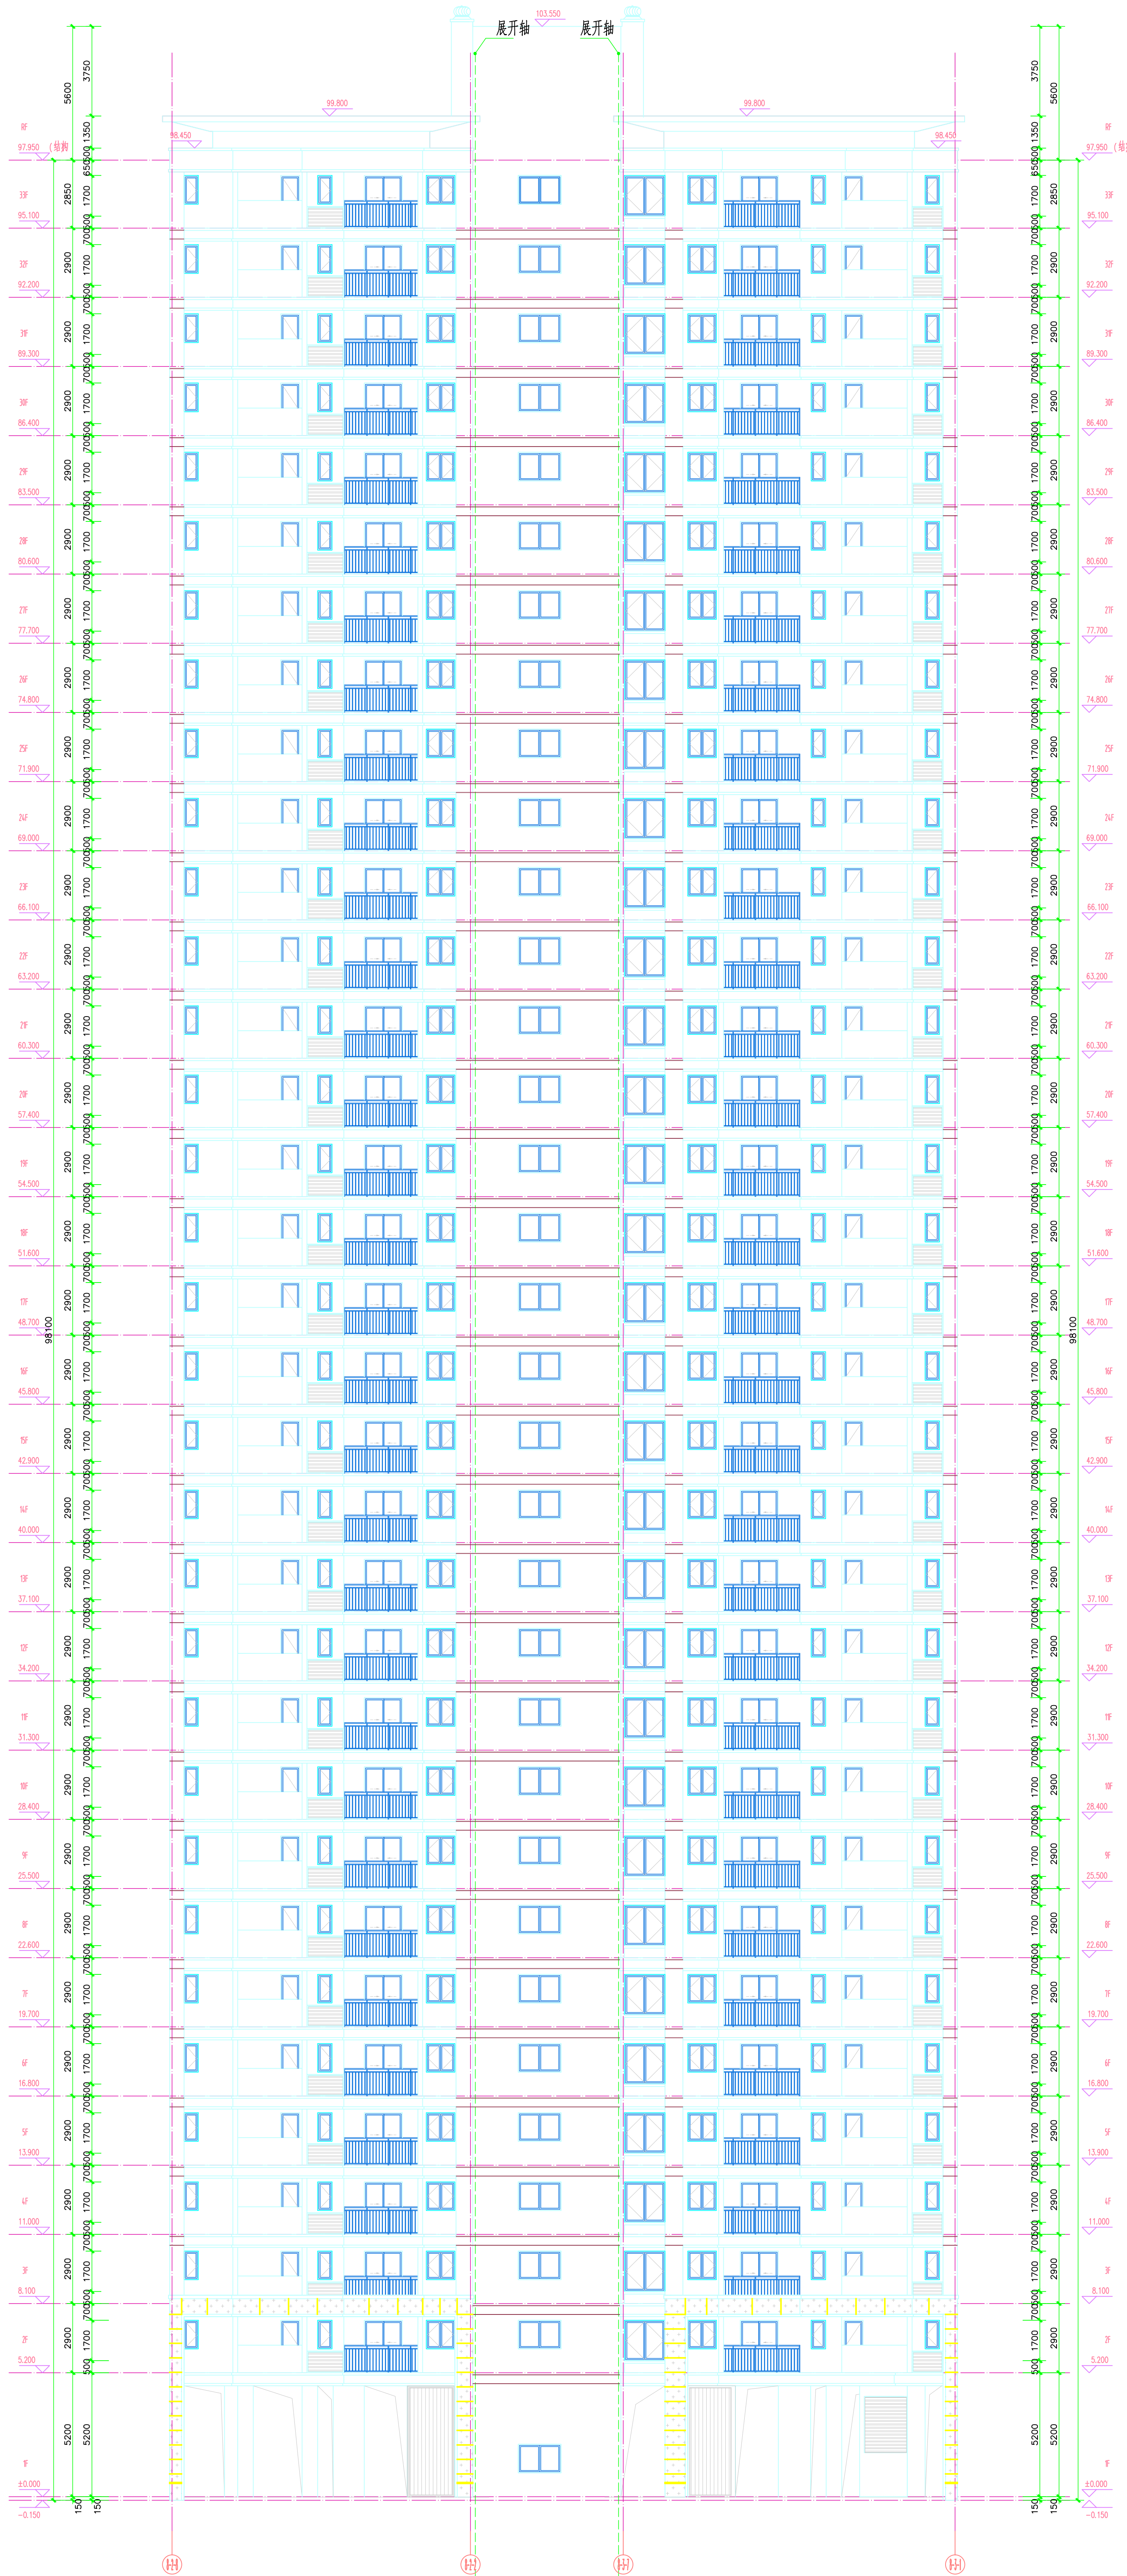


③④轴展开立面图 1:100

烟囱调整

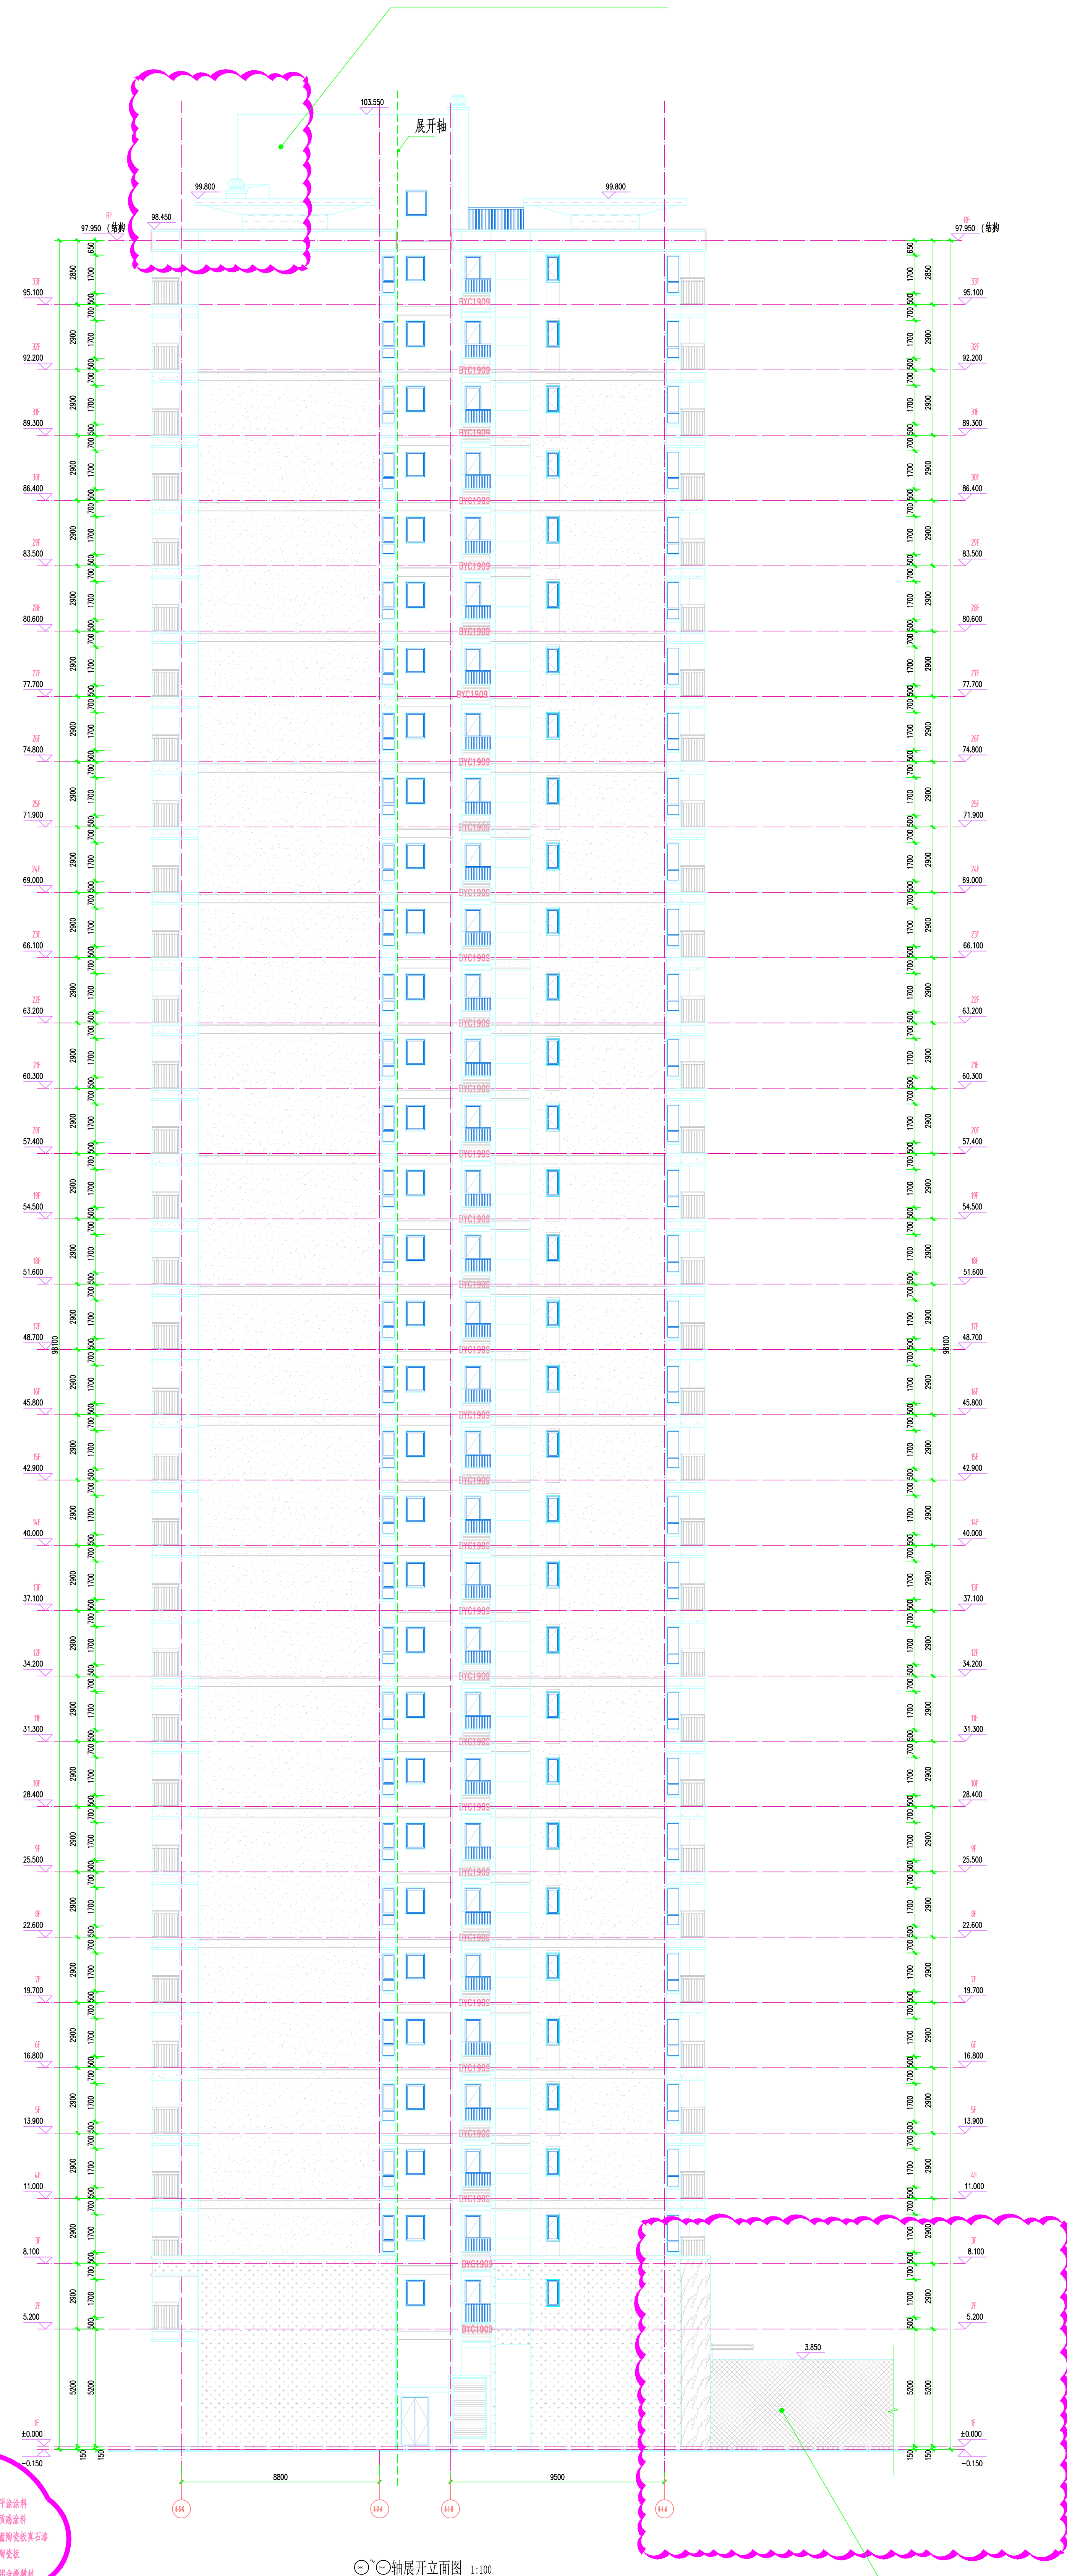



补充外立面颜色及材质标注

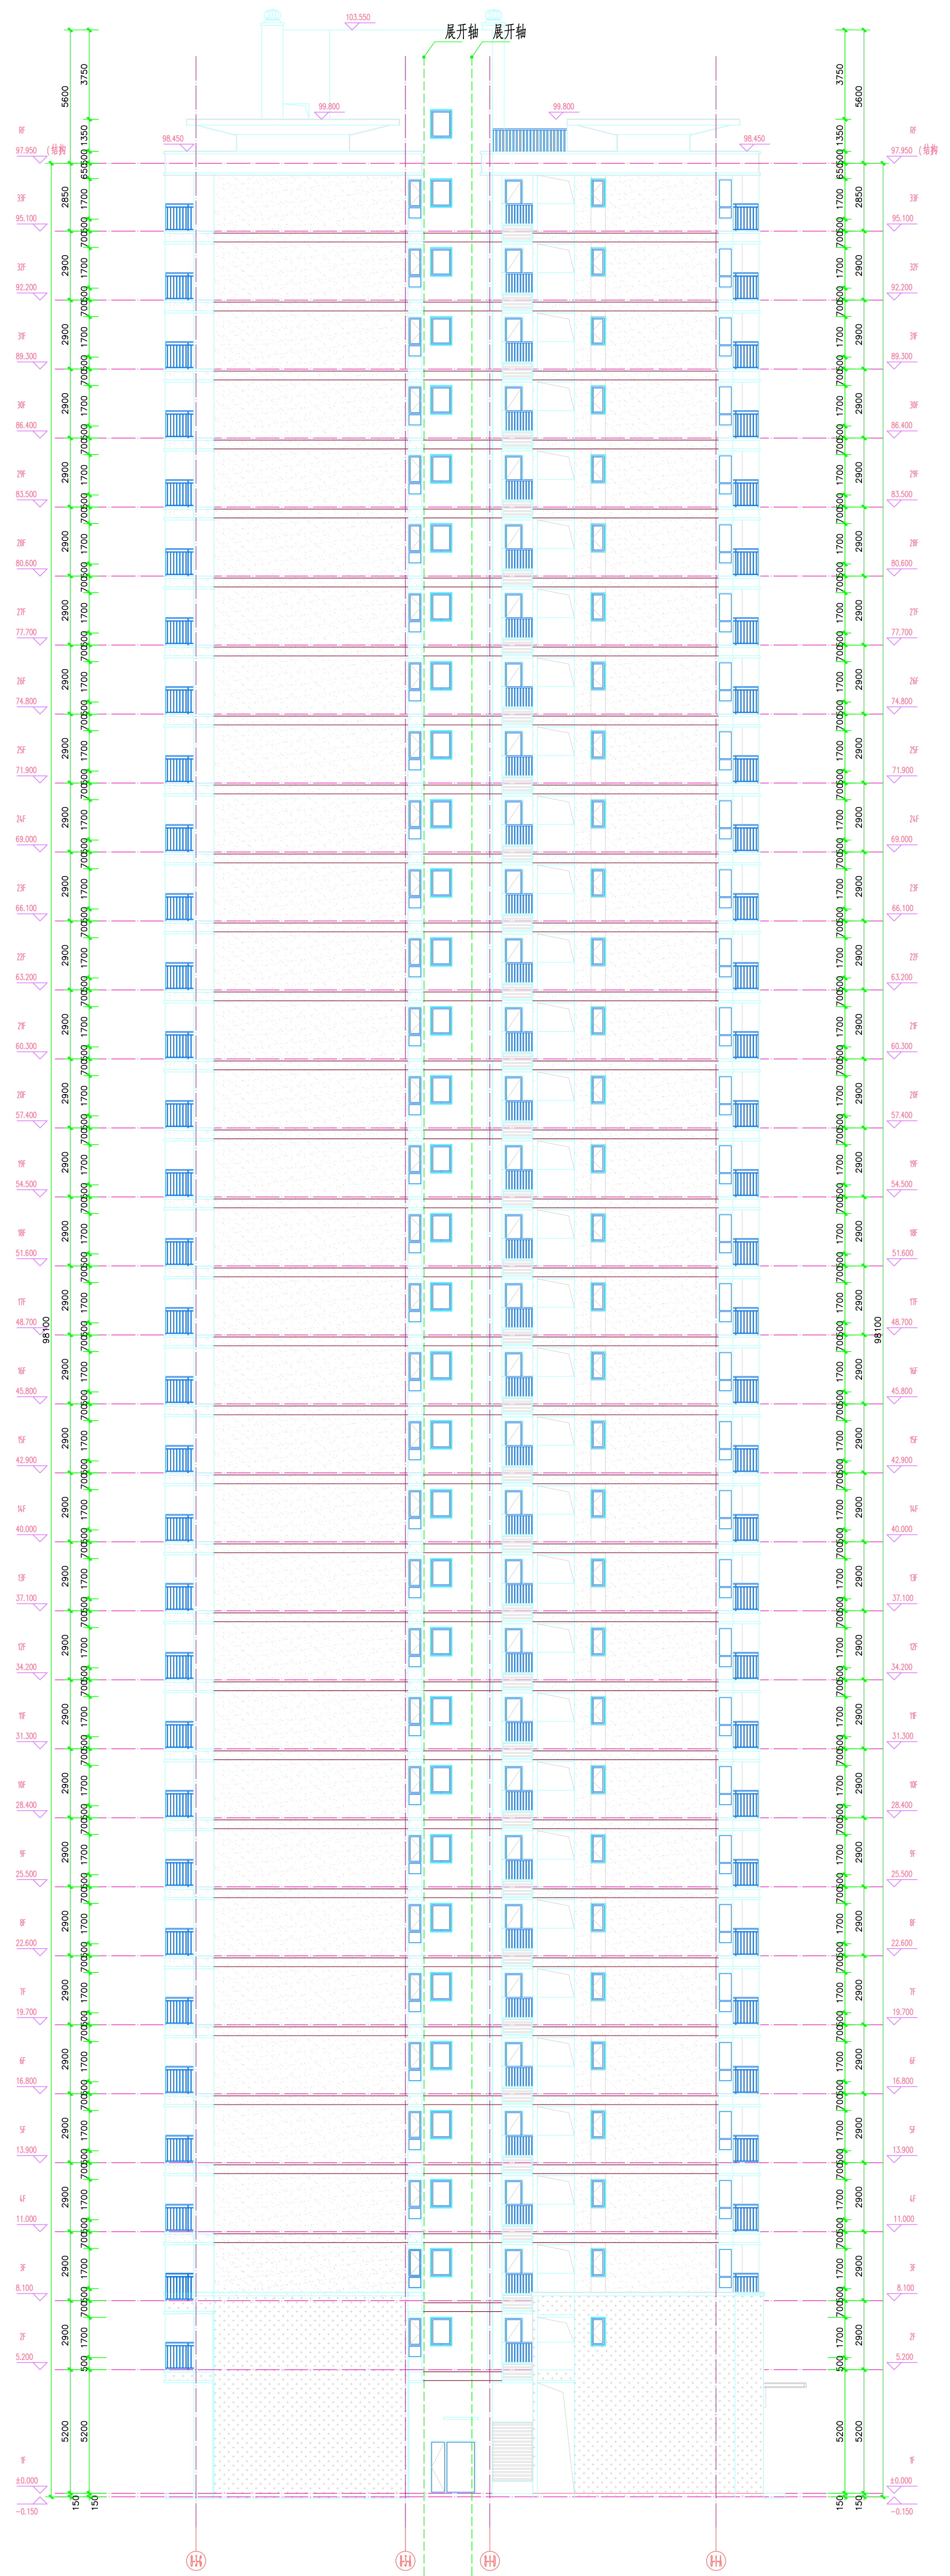

⑭~⑮轴展开立面图 1:100



增加表示了商业裙房

烟囱调整

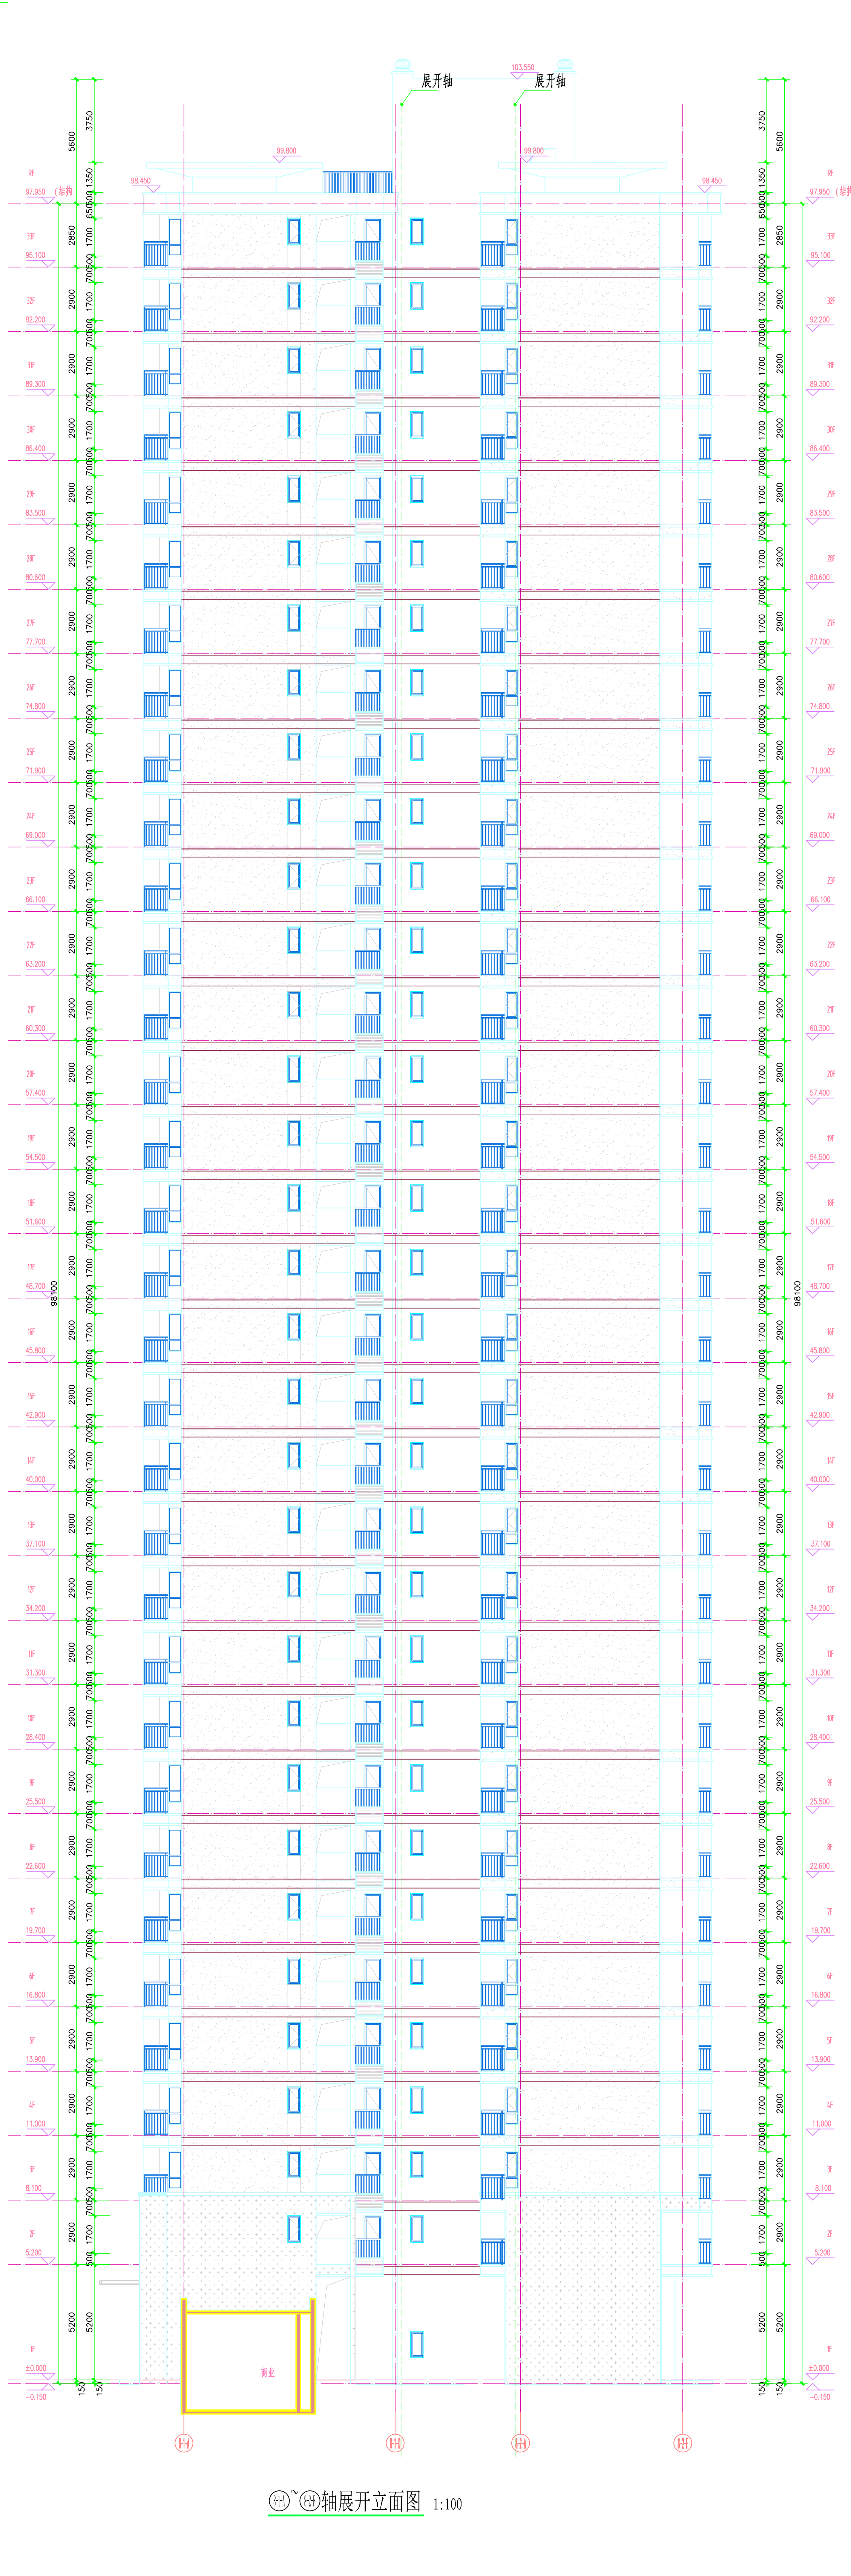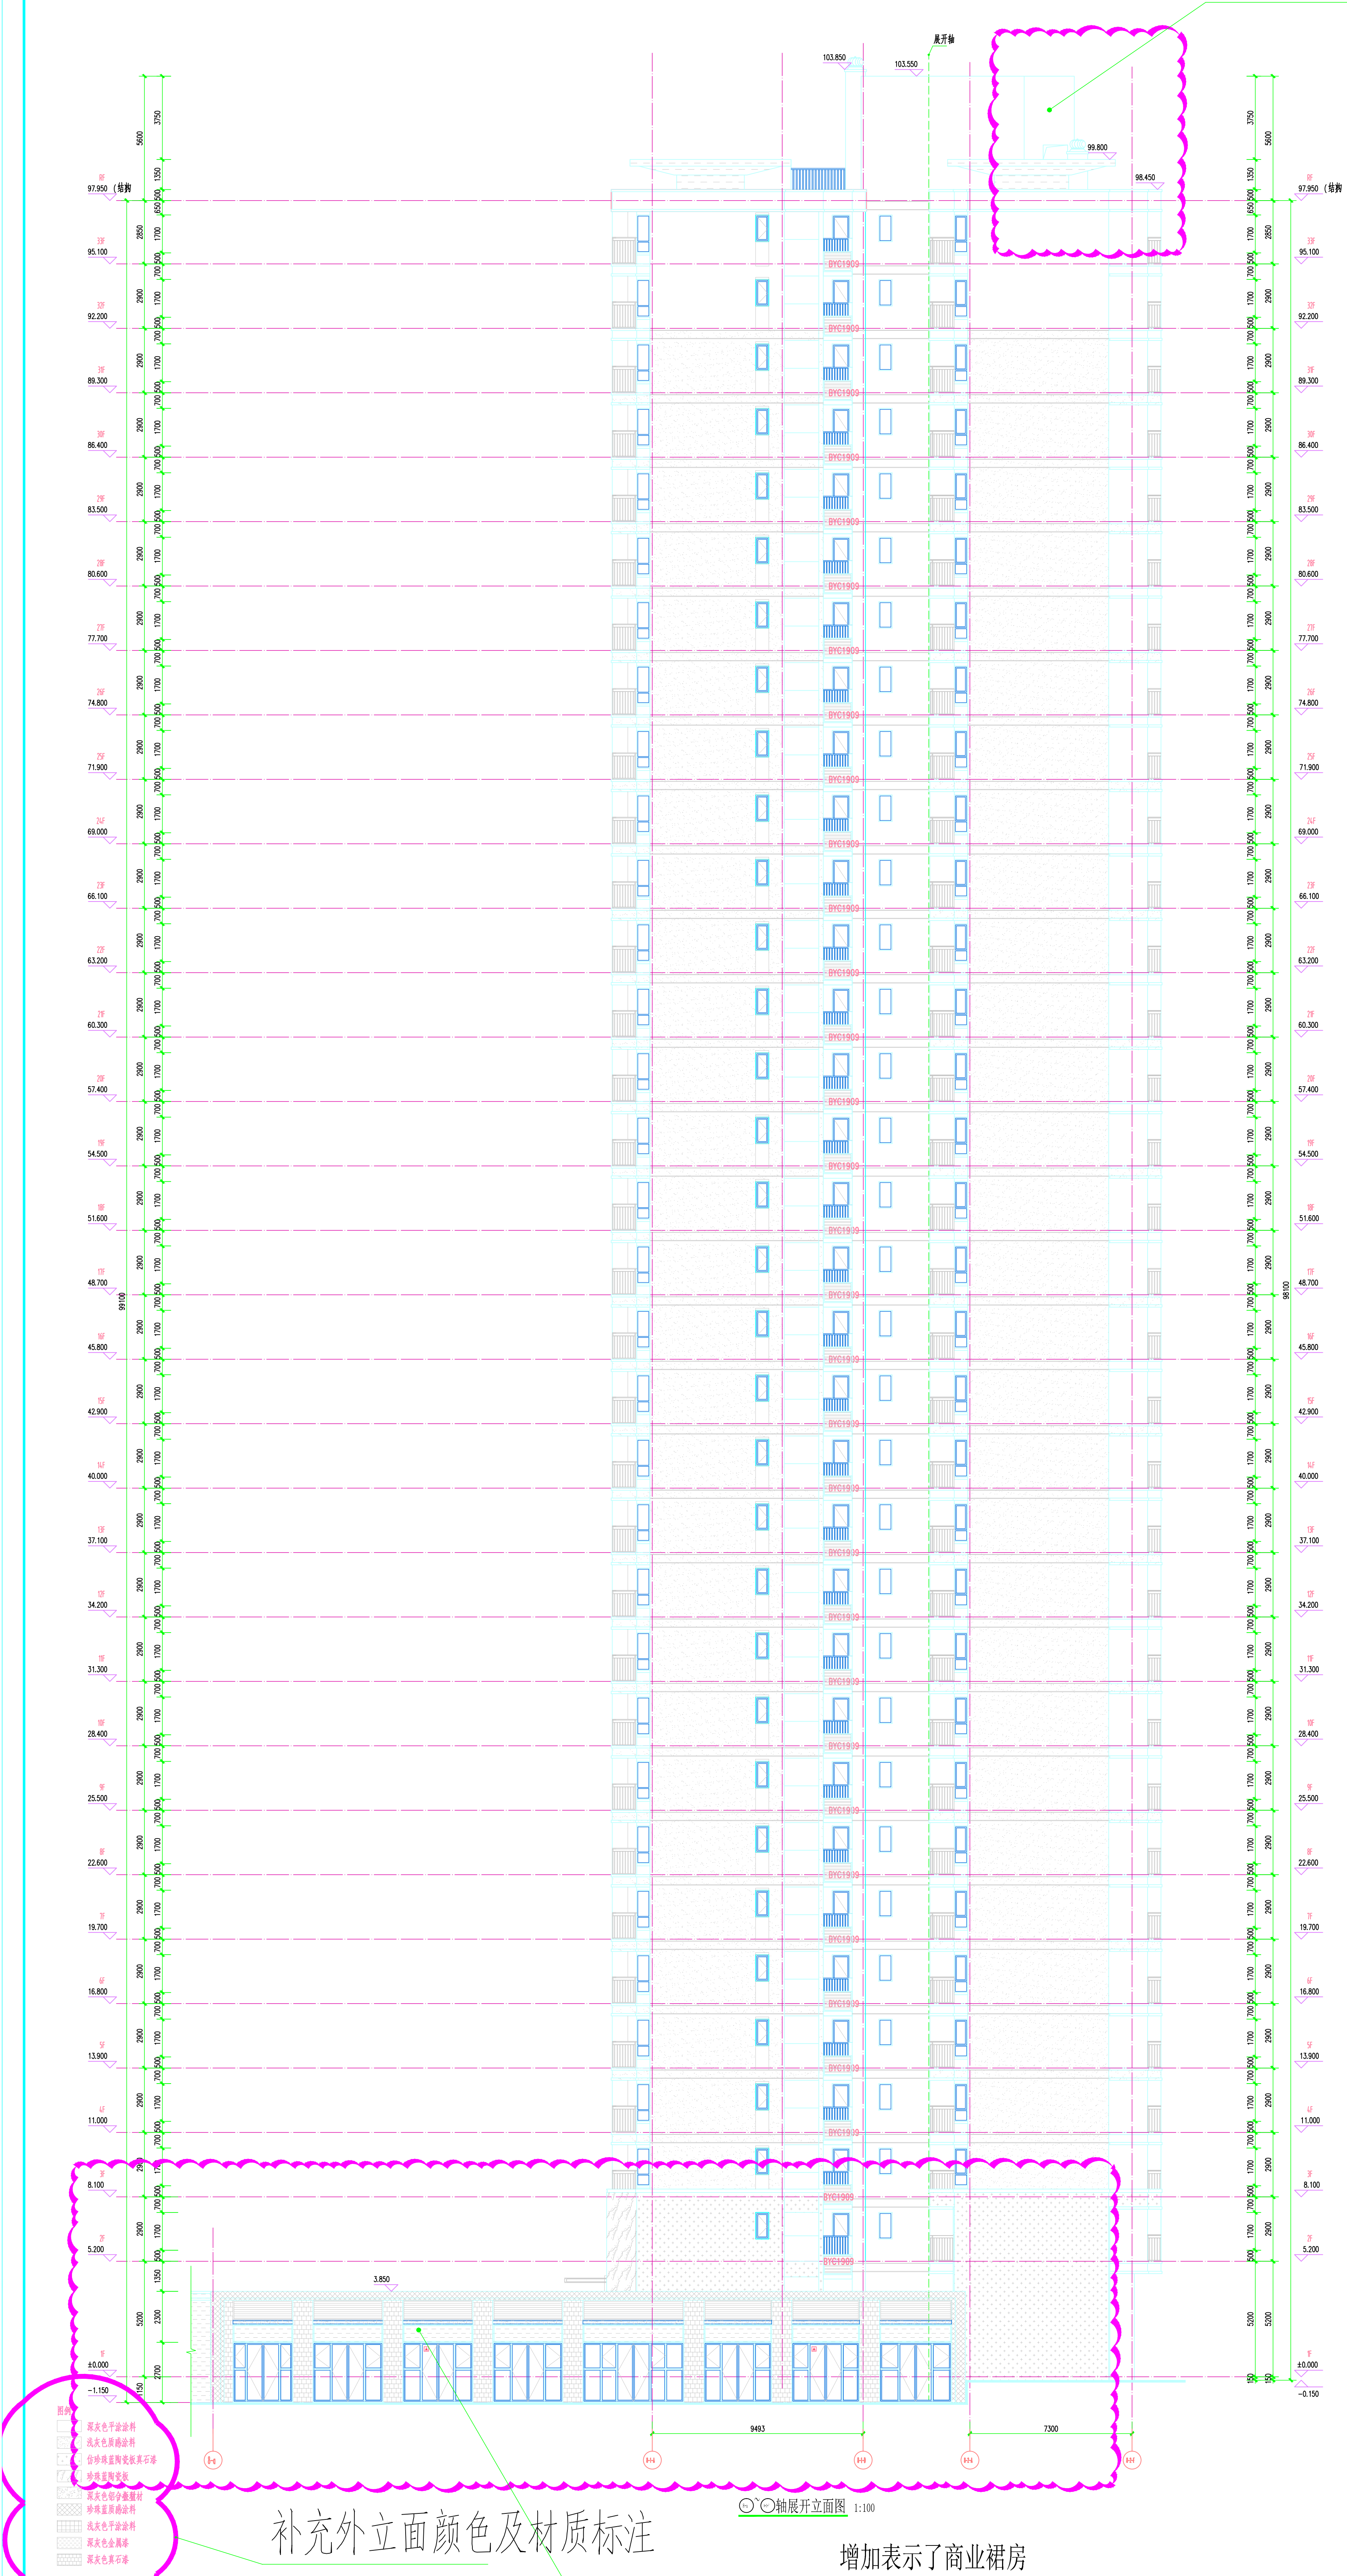


调整后

调整前

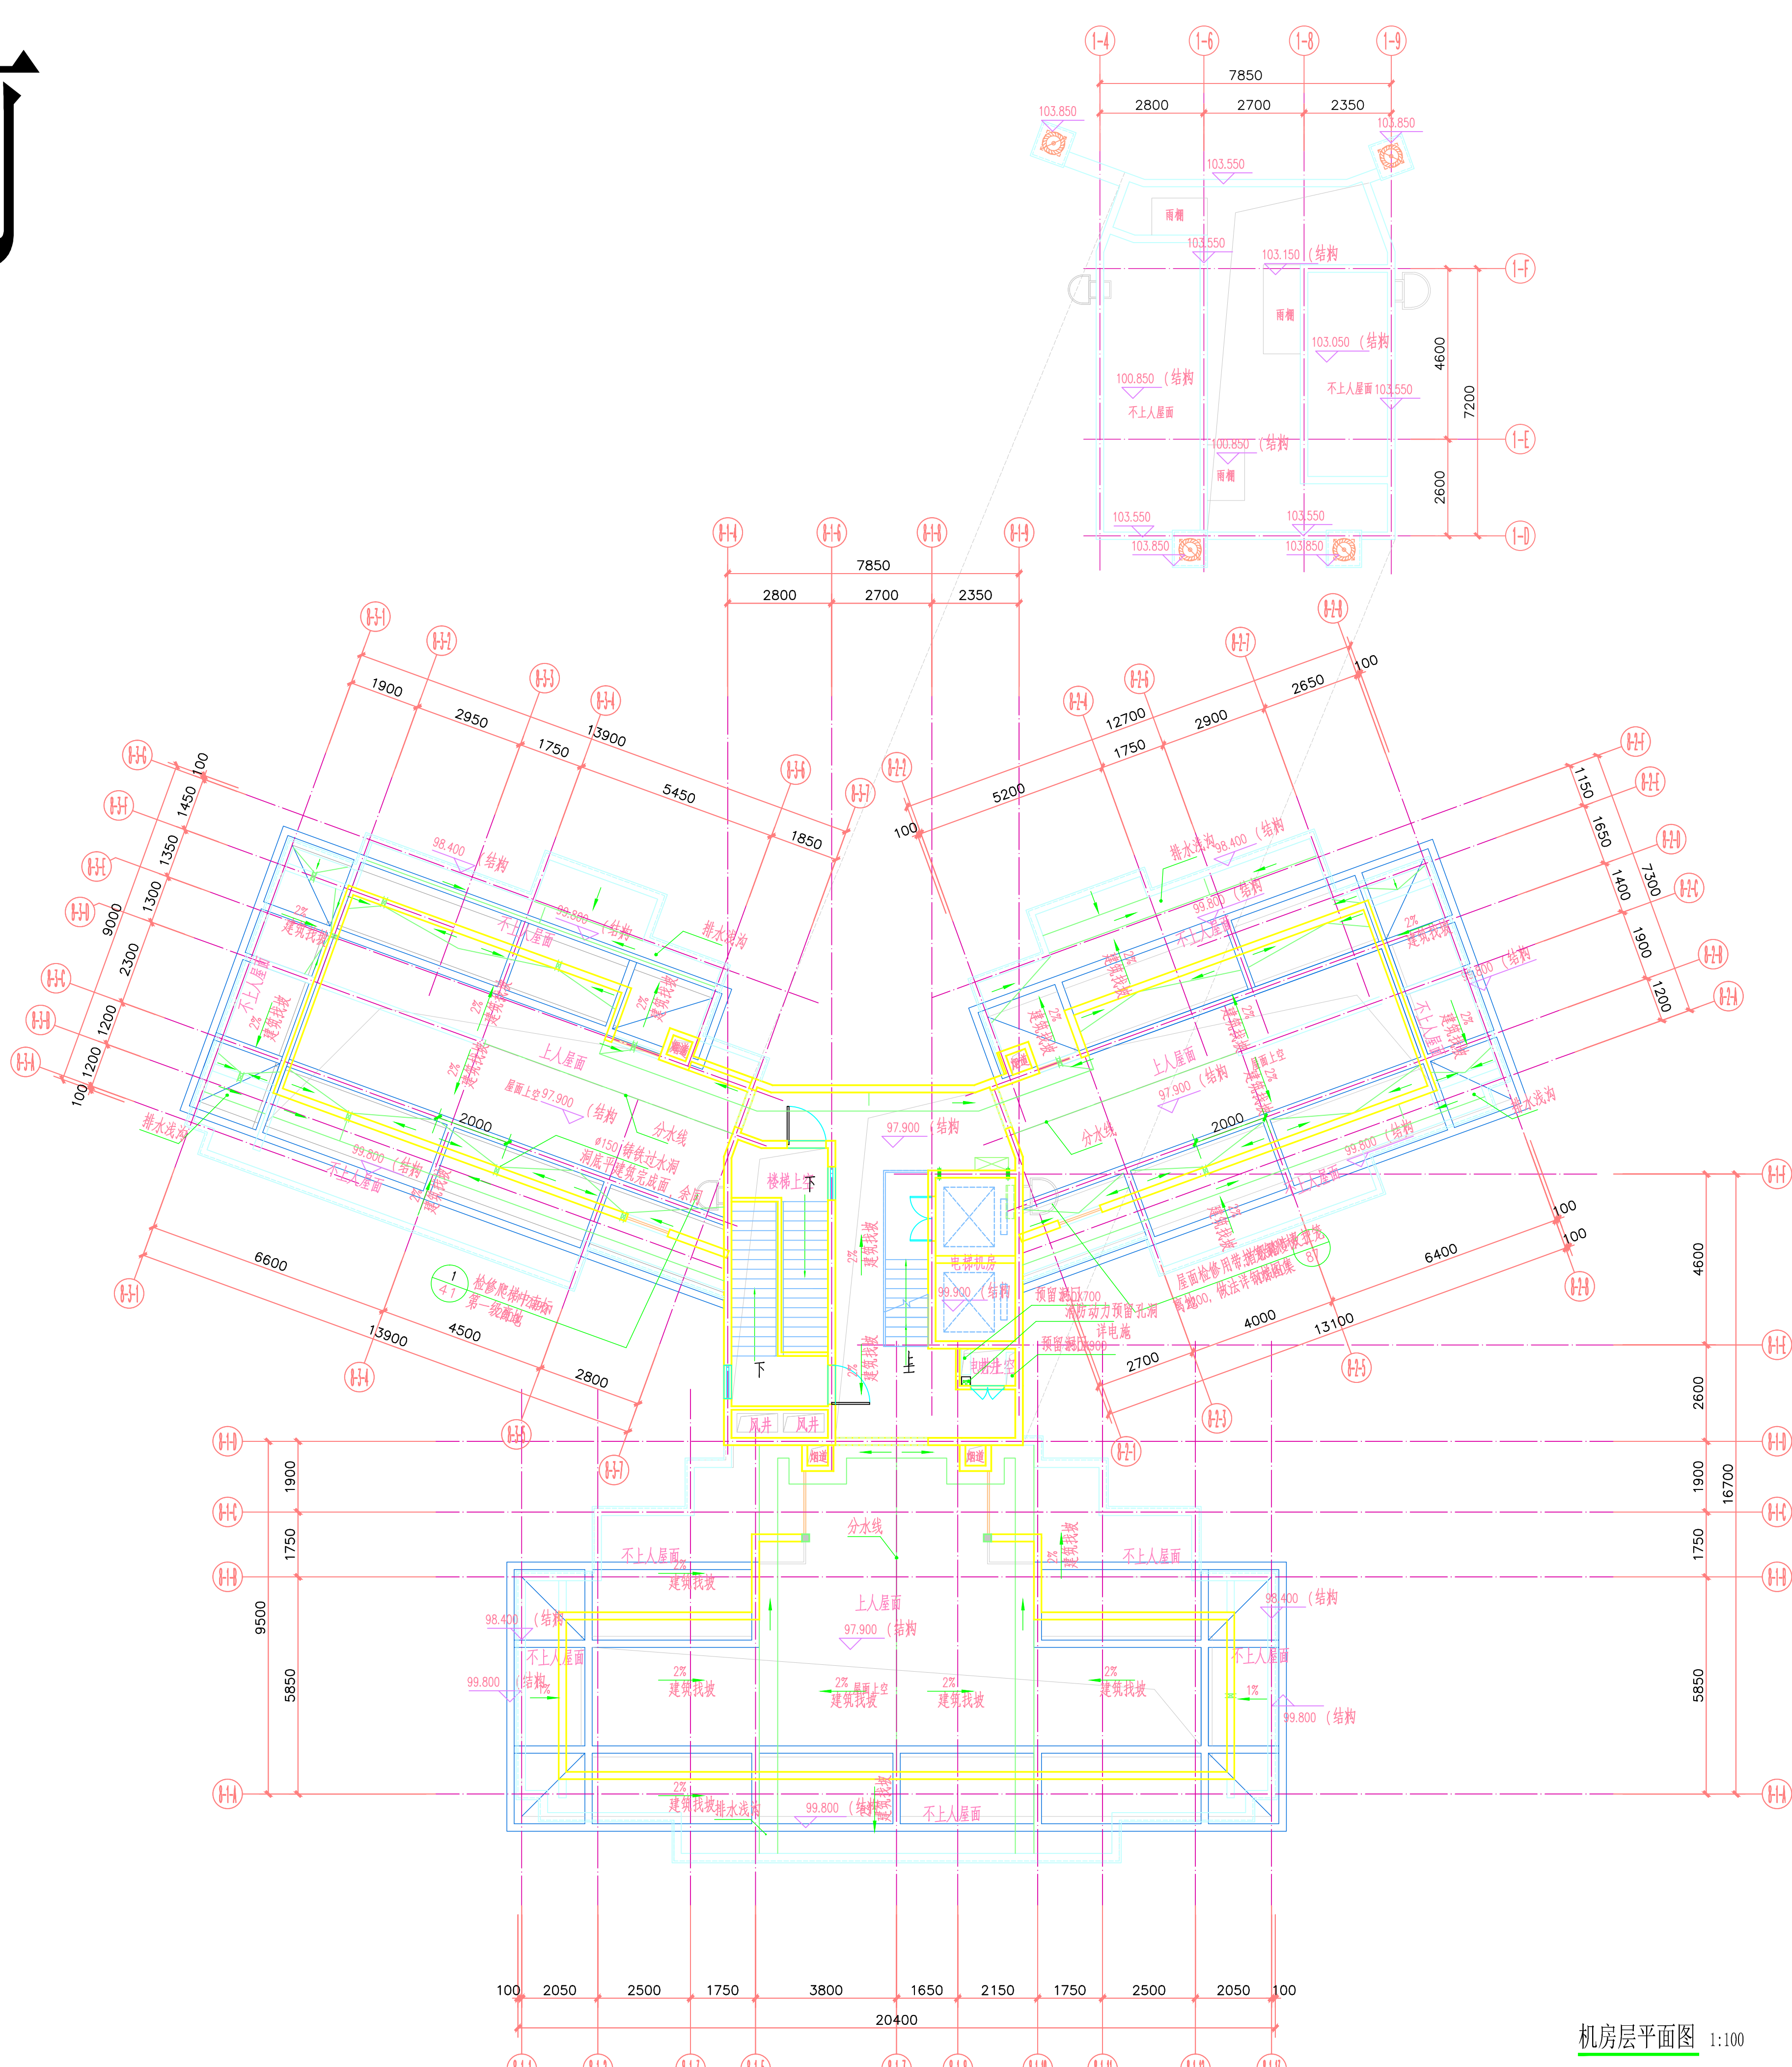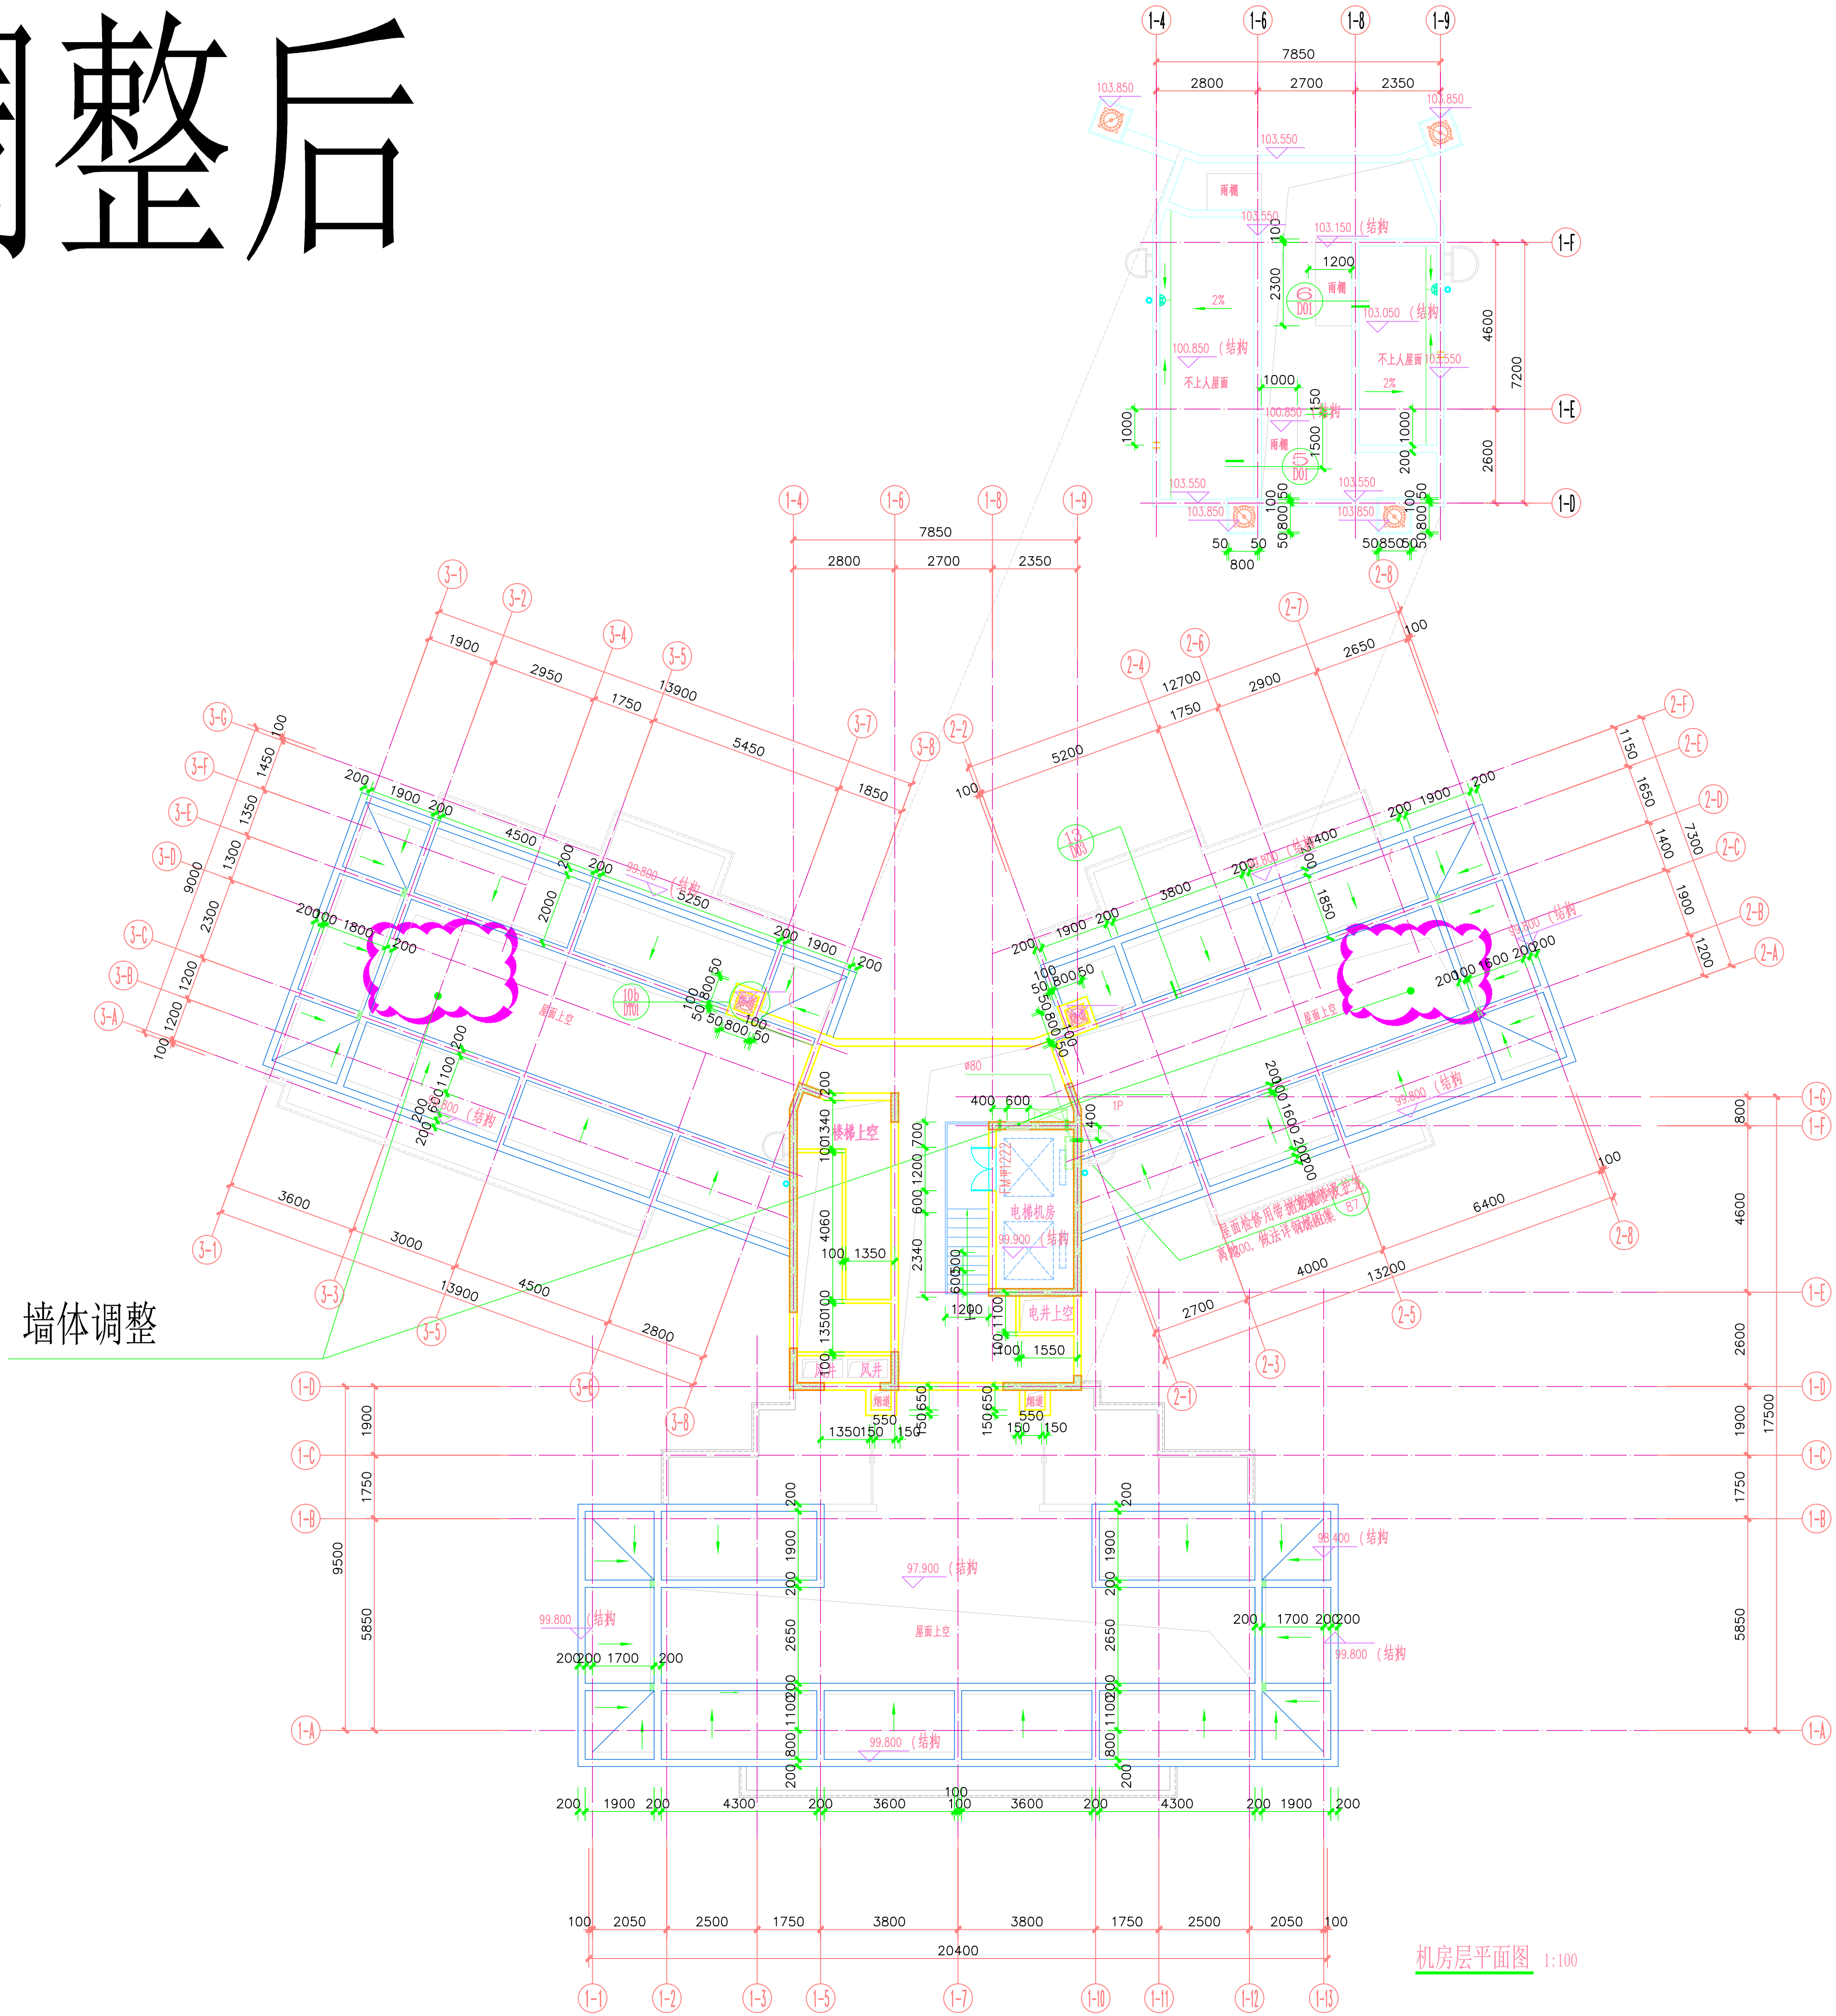


调整后

调整前

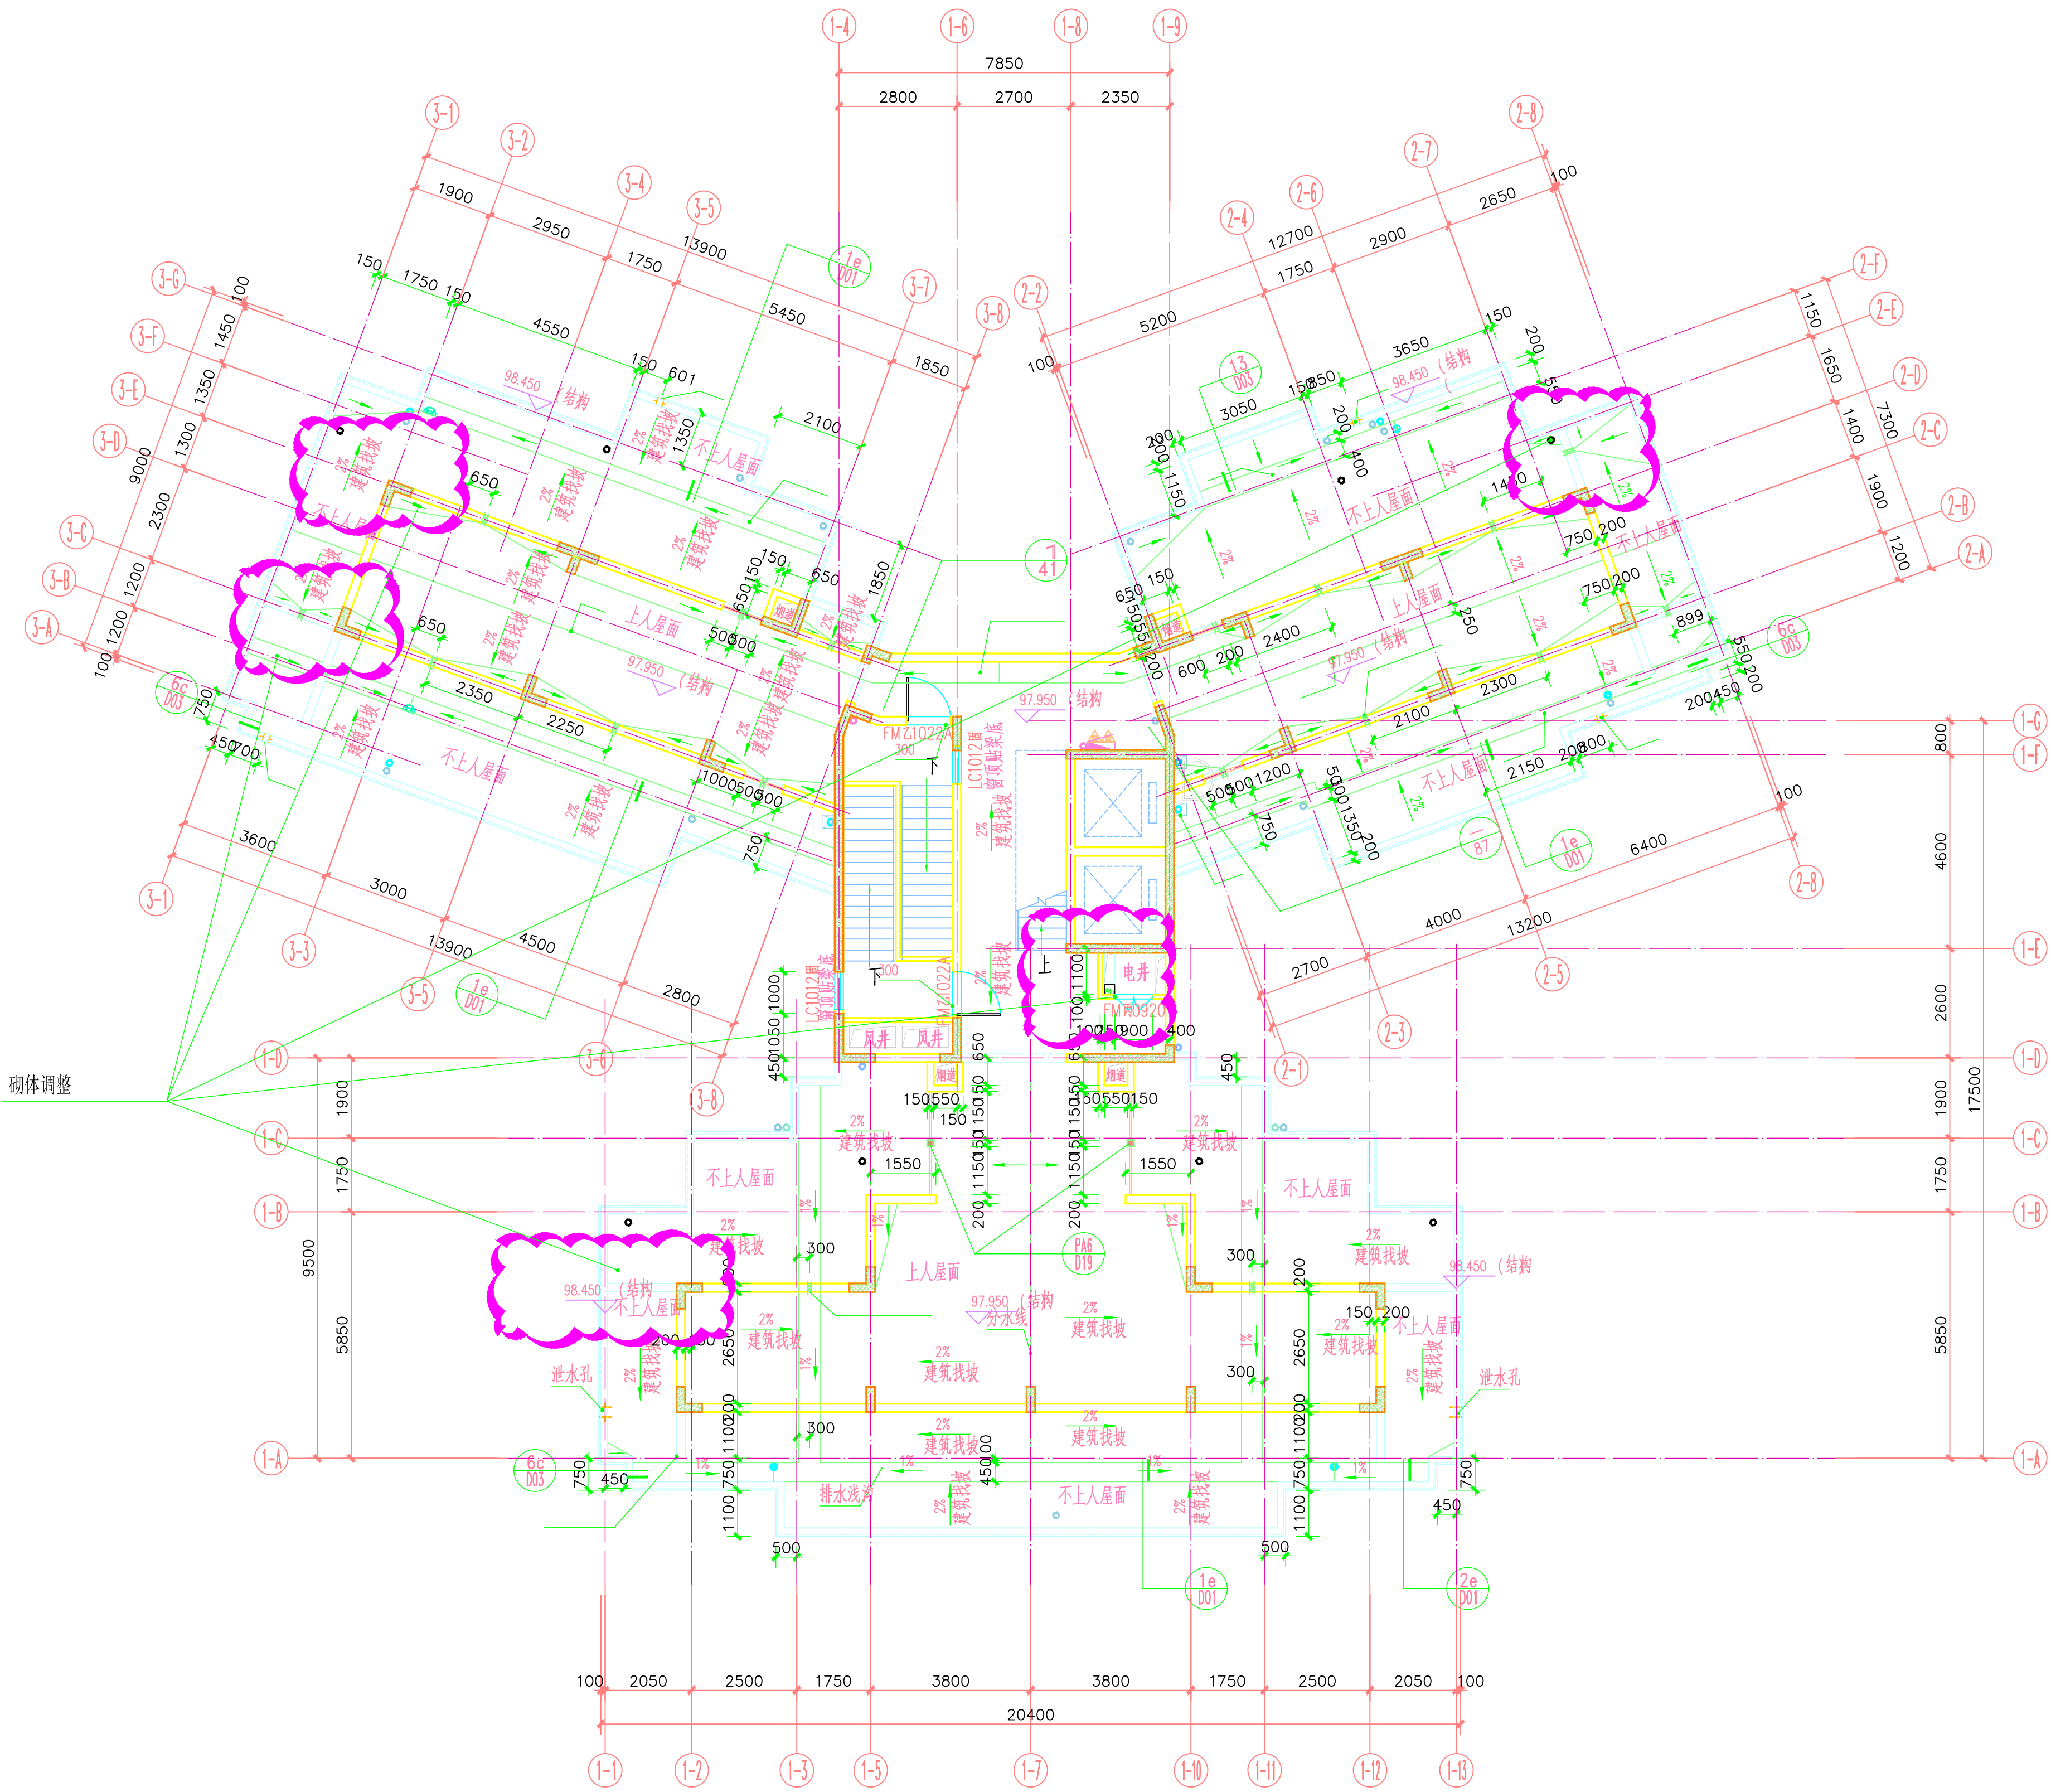

屋顶层平面图 1:100

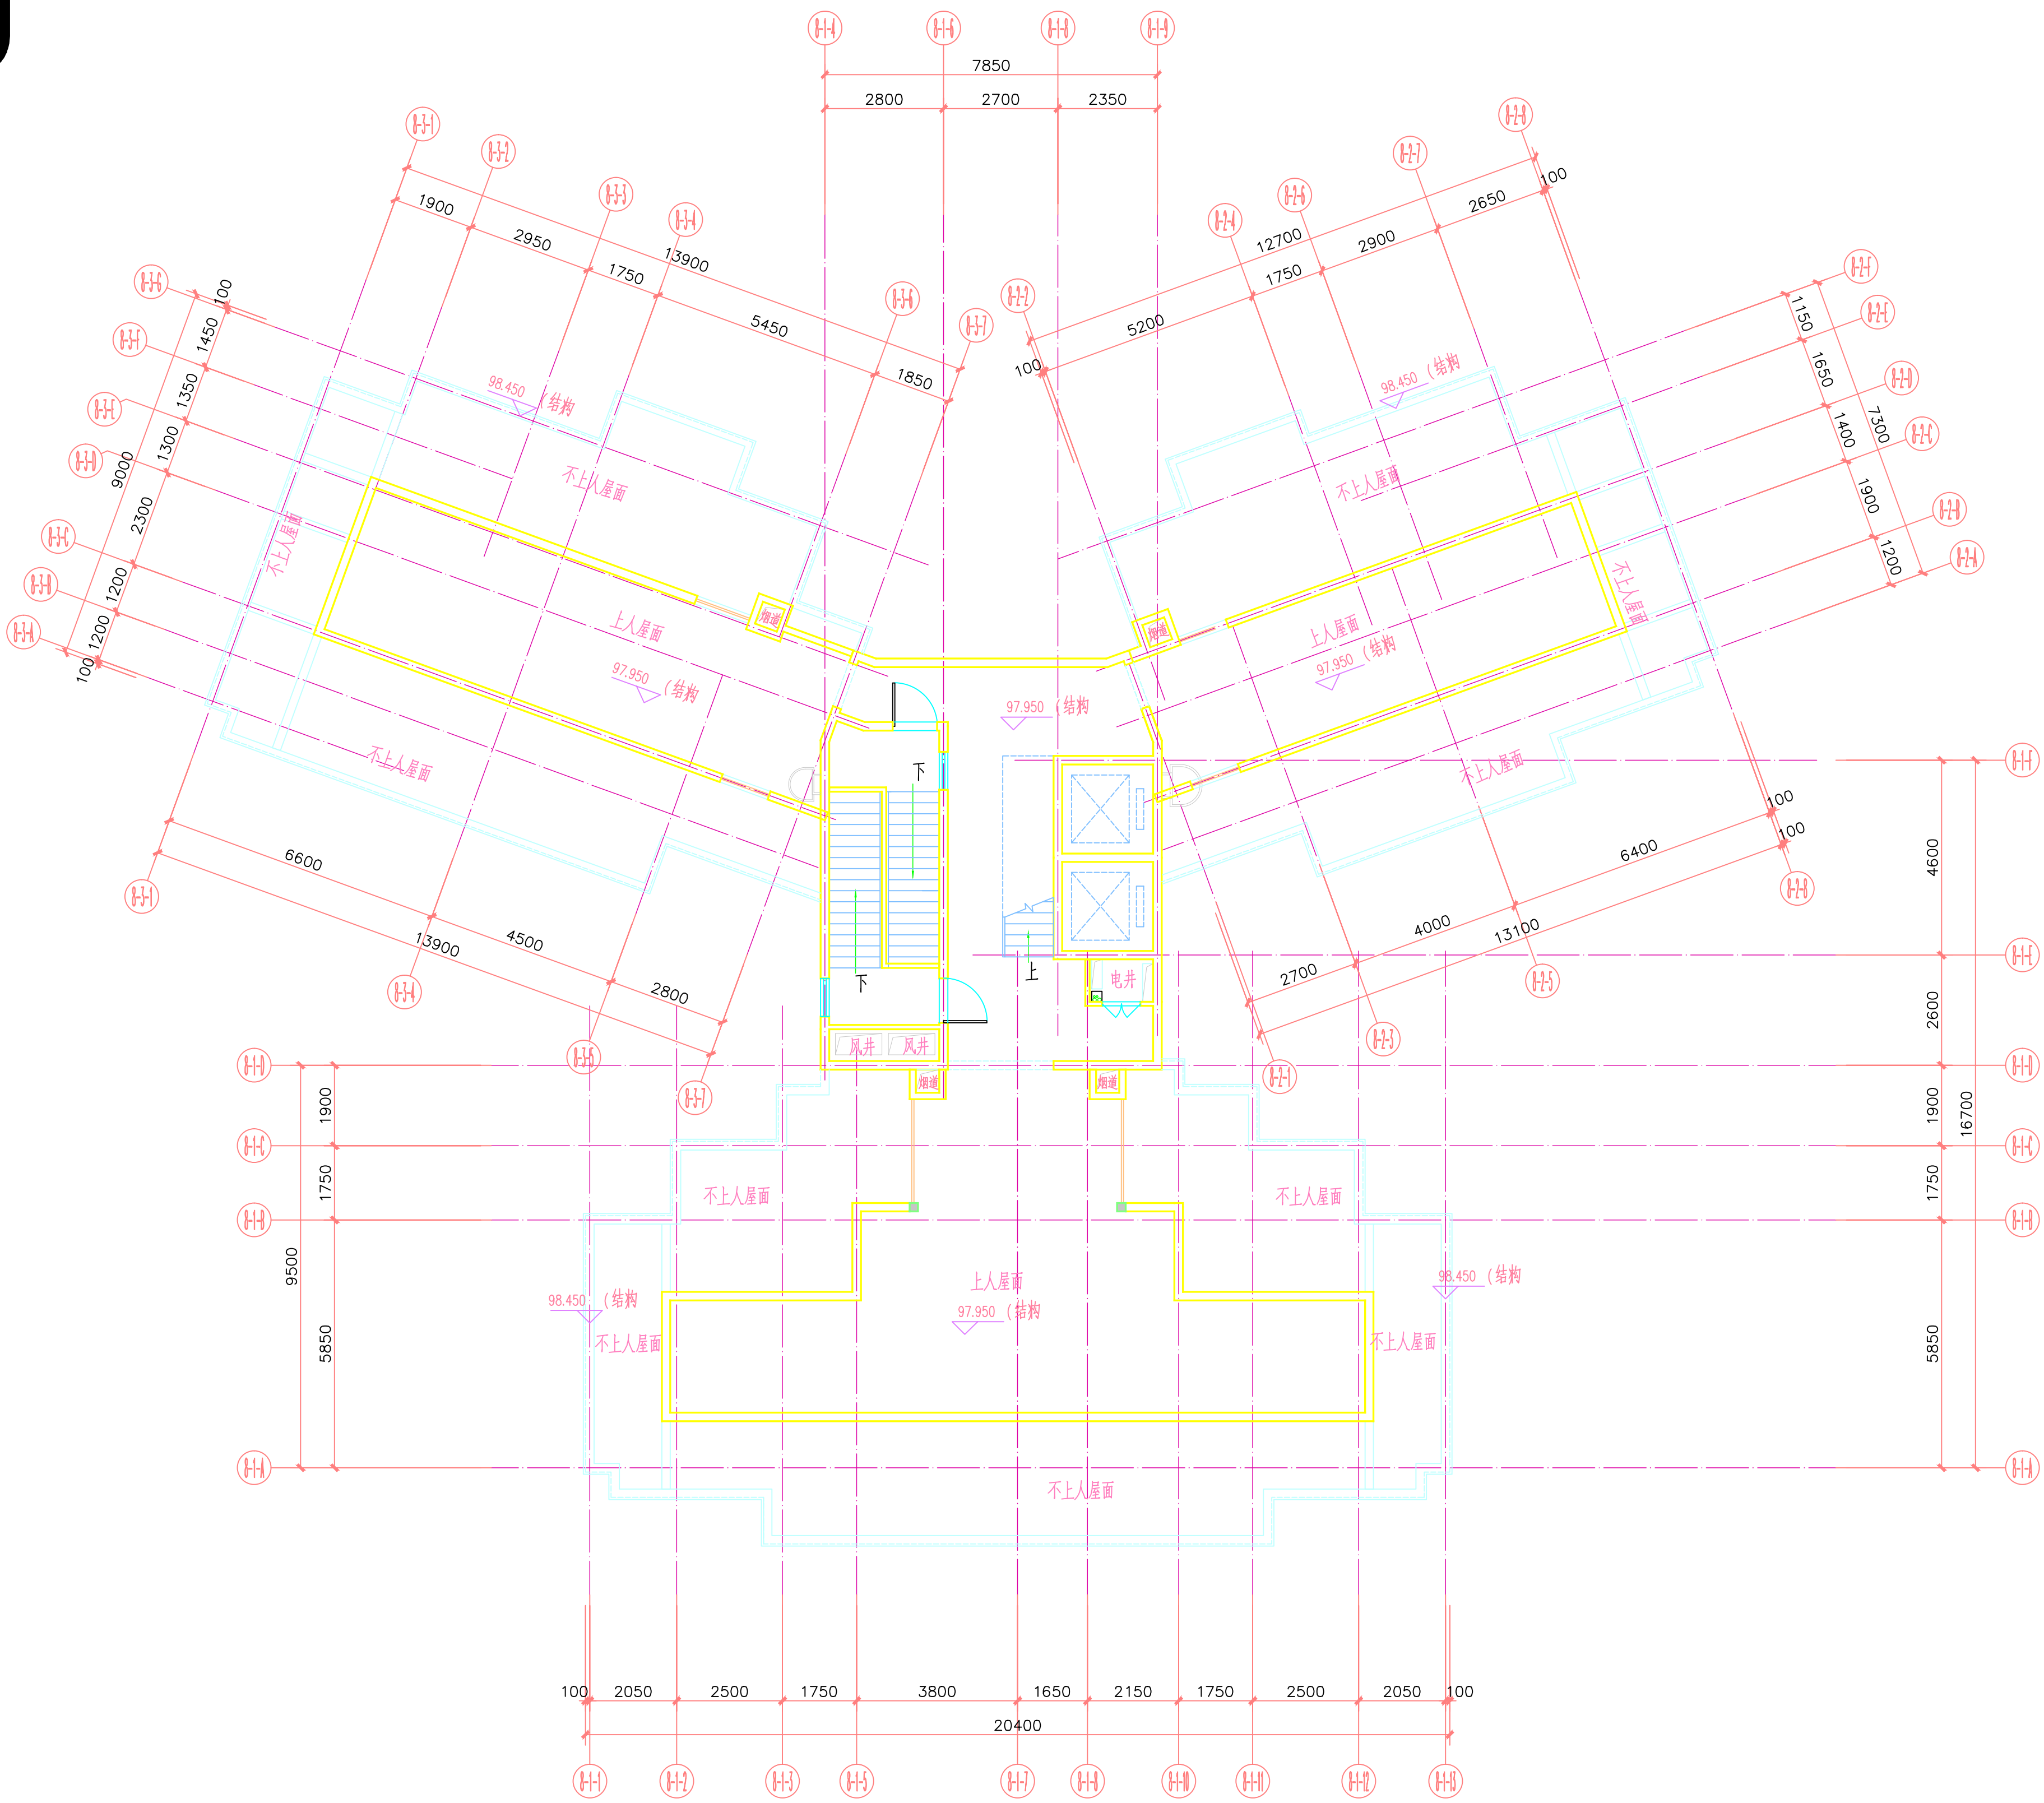


屋面层平面图 1:100

调整后

砌体调整


转角调整

楼层标高表		
楼层	楼面标高±	层高
三十三层	95.10	2850
三十二层	92.20	2900
三十一层	89.30	2900
三十层	86.40	2900
二十九层	83.50	2900
二十八层	80.60	2900
二十七层	77.70	2900
二十六层	74.80	2900
二十五层	71.90	2900
二十四层	69.00	2900
二十三层	66.10	2900
二十二层	63.20	2900
二十一层	60.30	2900
二十层	57.40	2900
十九层	54.50	2900
十八层	51.60	2900
十七层	48.70	2900
十六层	45.80	2900
十五层	42.90	2900
十四层	40.00	2900
十三层	37.10	2900
十二层	34.20	2900
十一层	31.30	2900
十层	28.40	2900
九层	25.50	2900
八层	22.60	2900
七层	19.70	2900
六层	16.80	2900
五层	13.90	2900
四层	11.00	2900
楼层底	±0.000	—
注: ±0.000楼面标高距±7.400m		

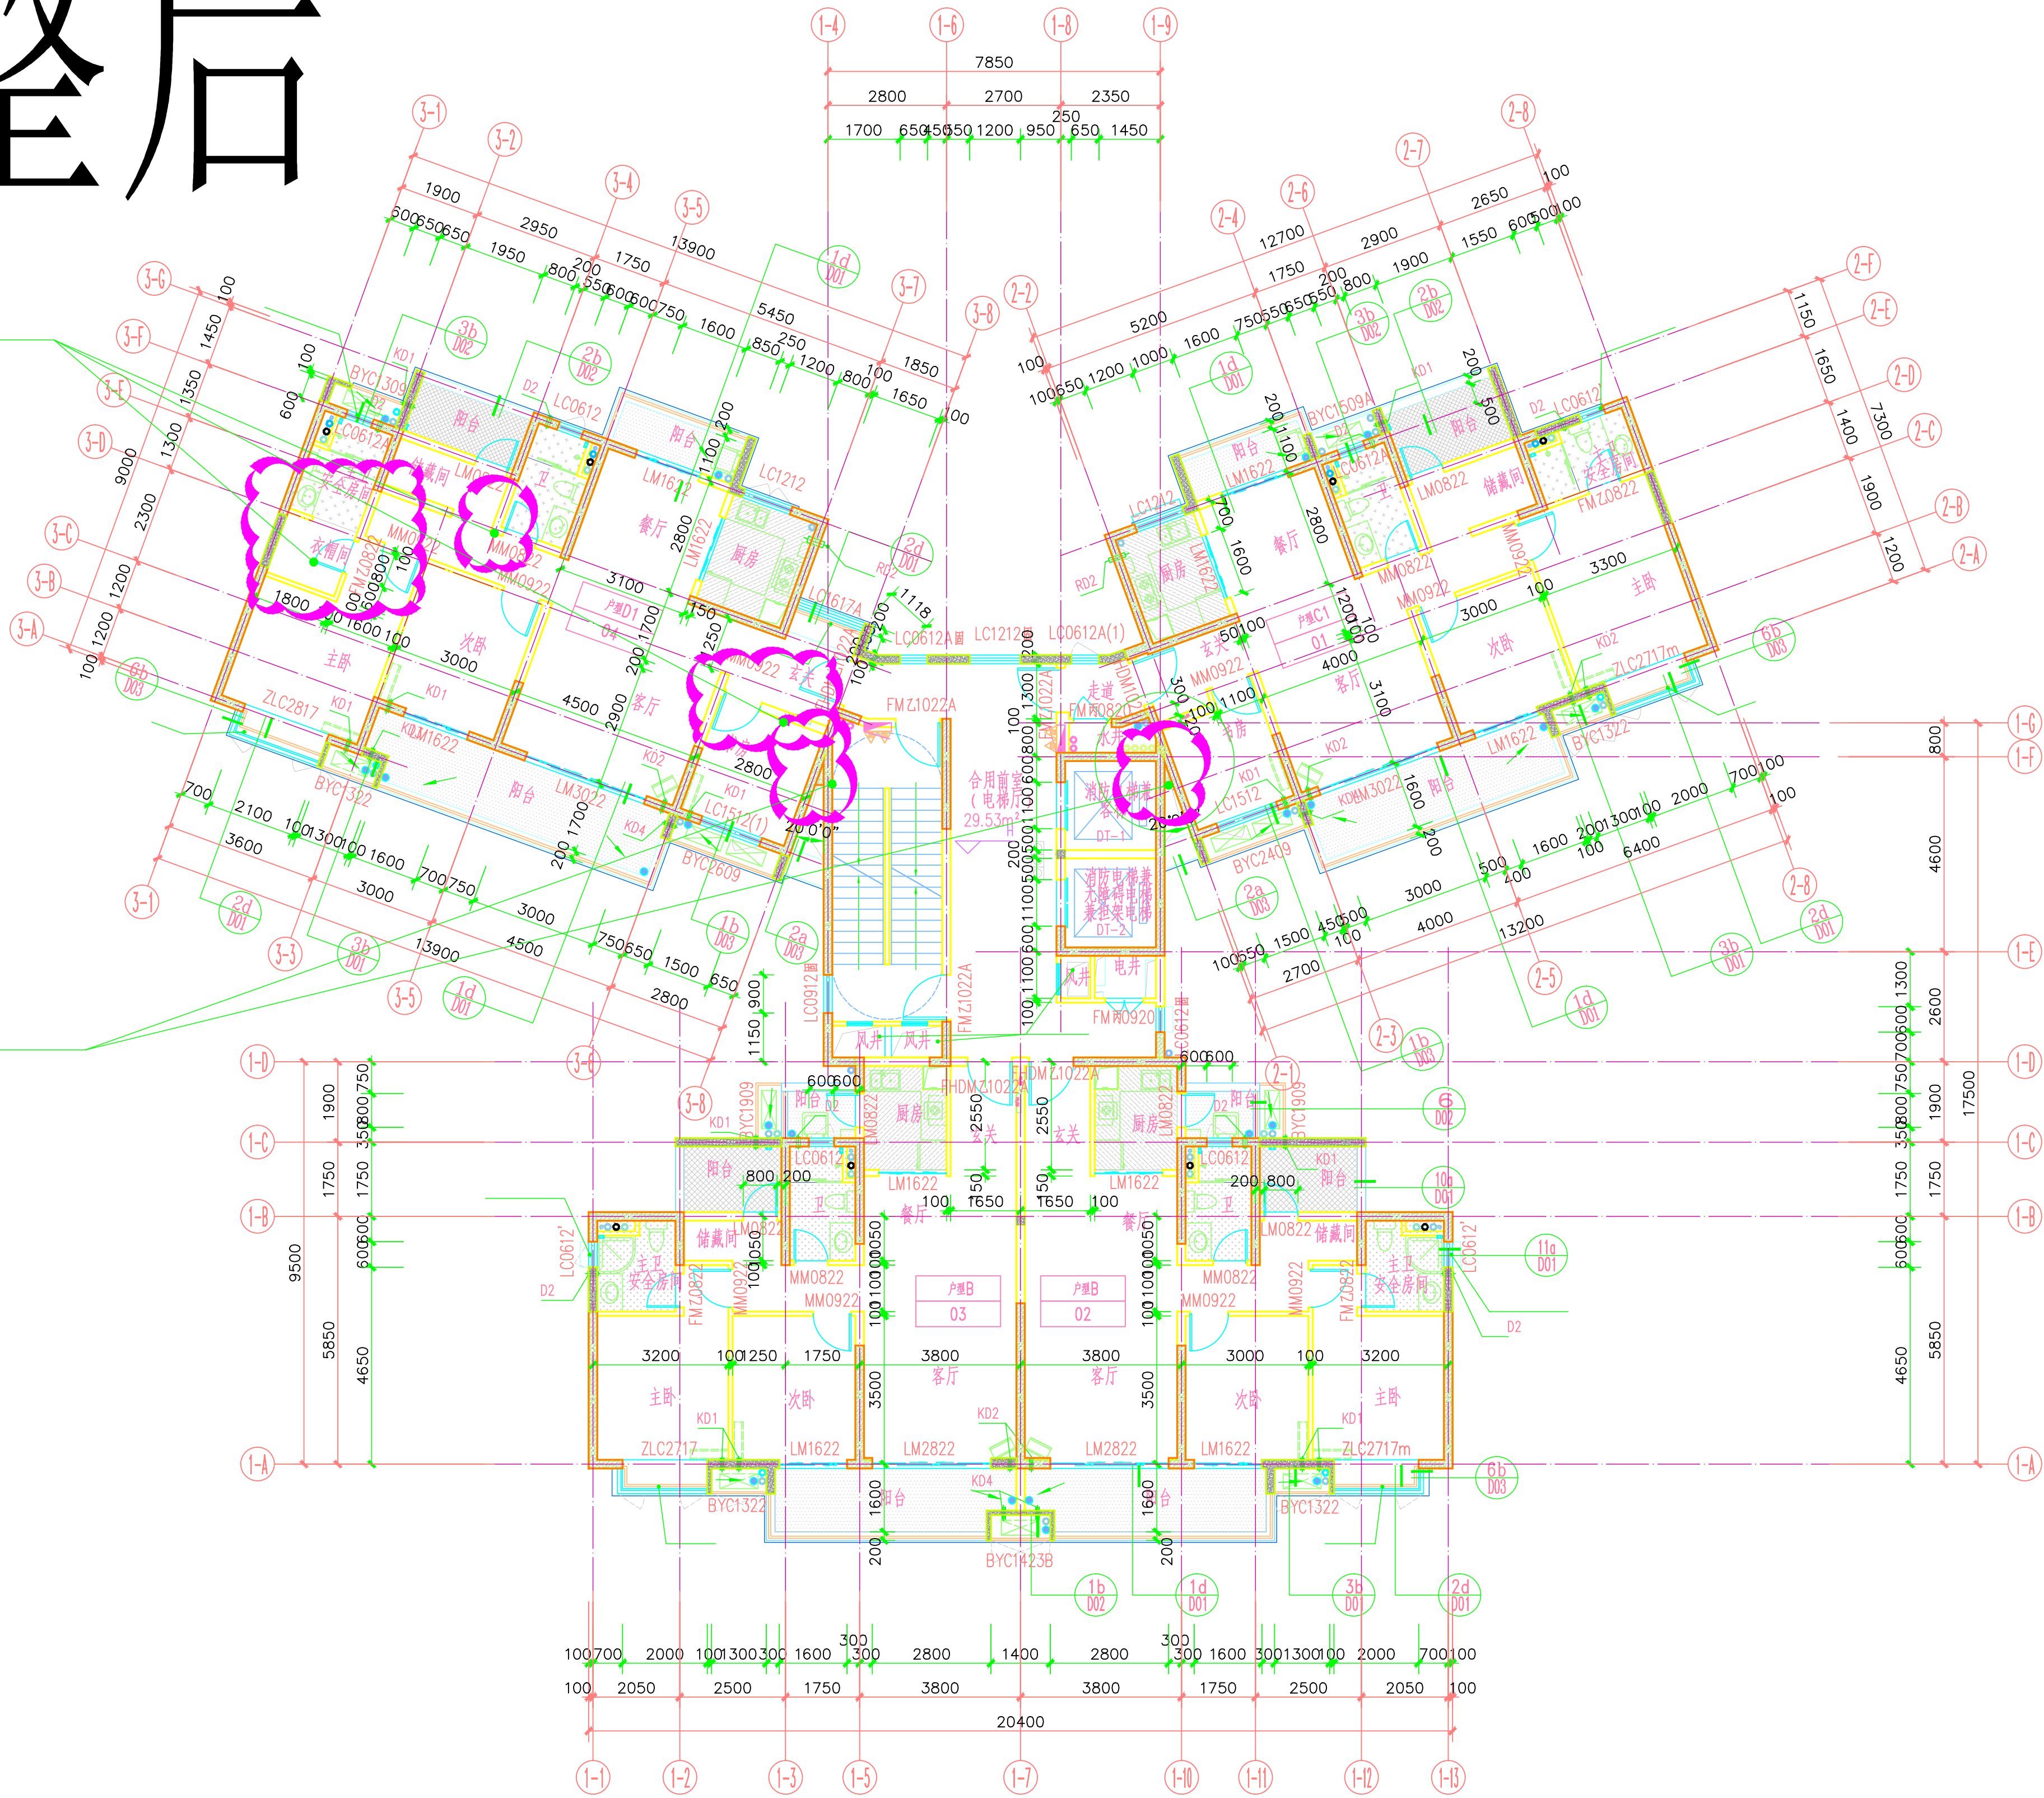

四~三十三层平面图 1:100

调整前

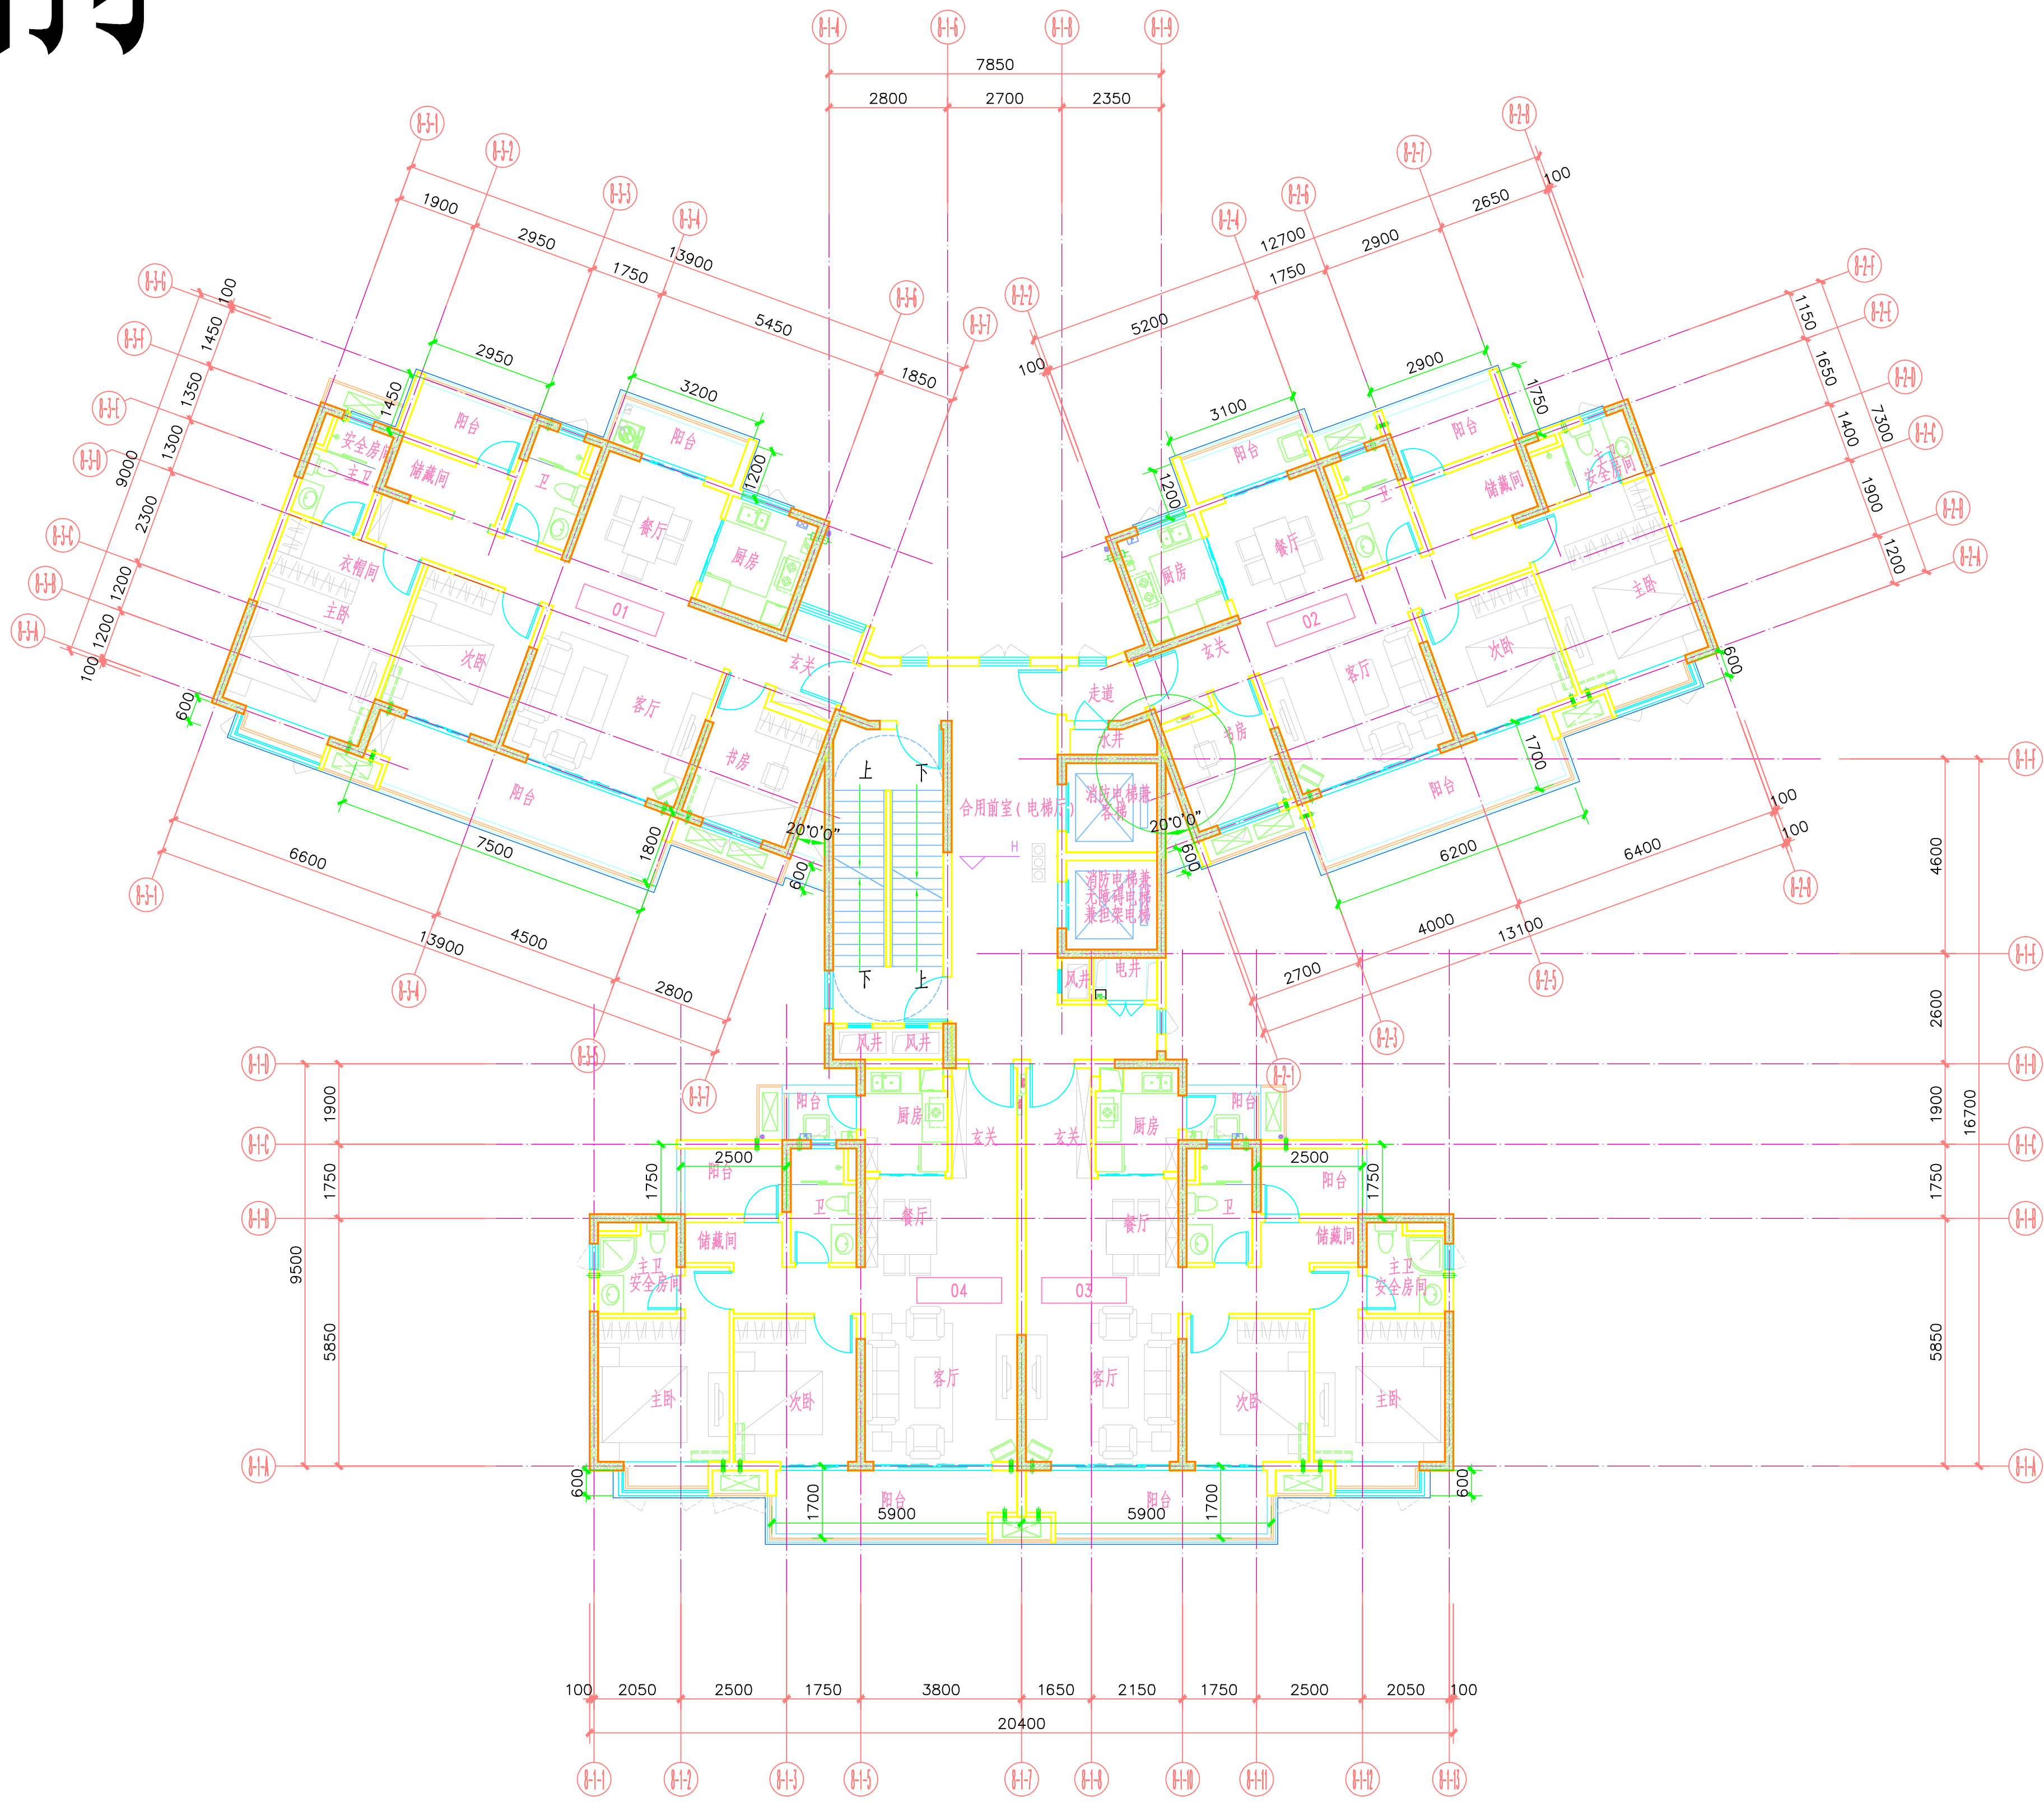


四~三十三层平面图 1:100

调整后


调整前

砌体调整

转角调整

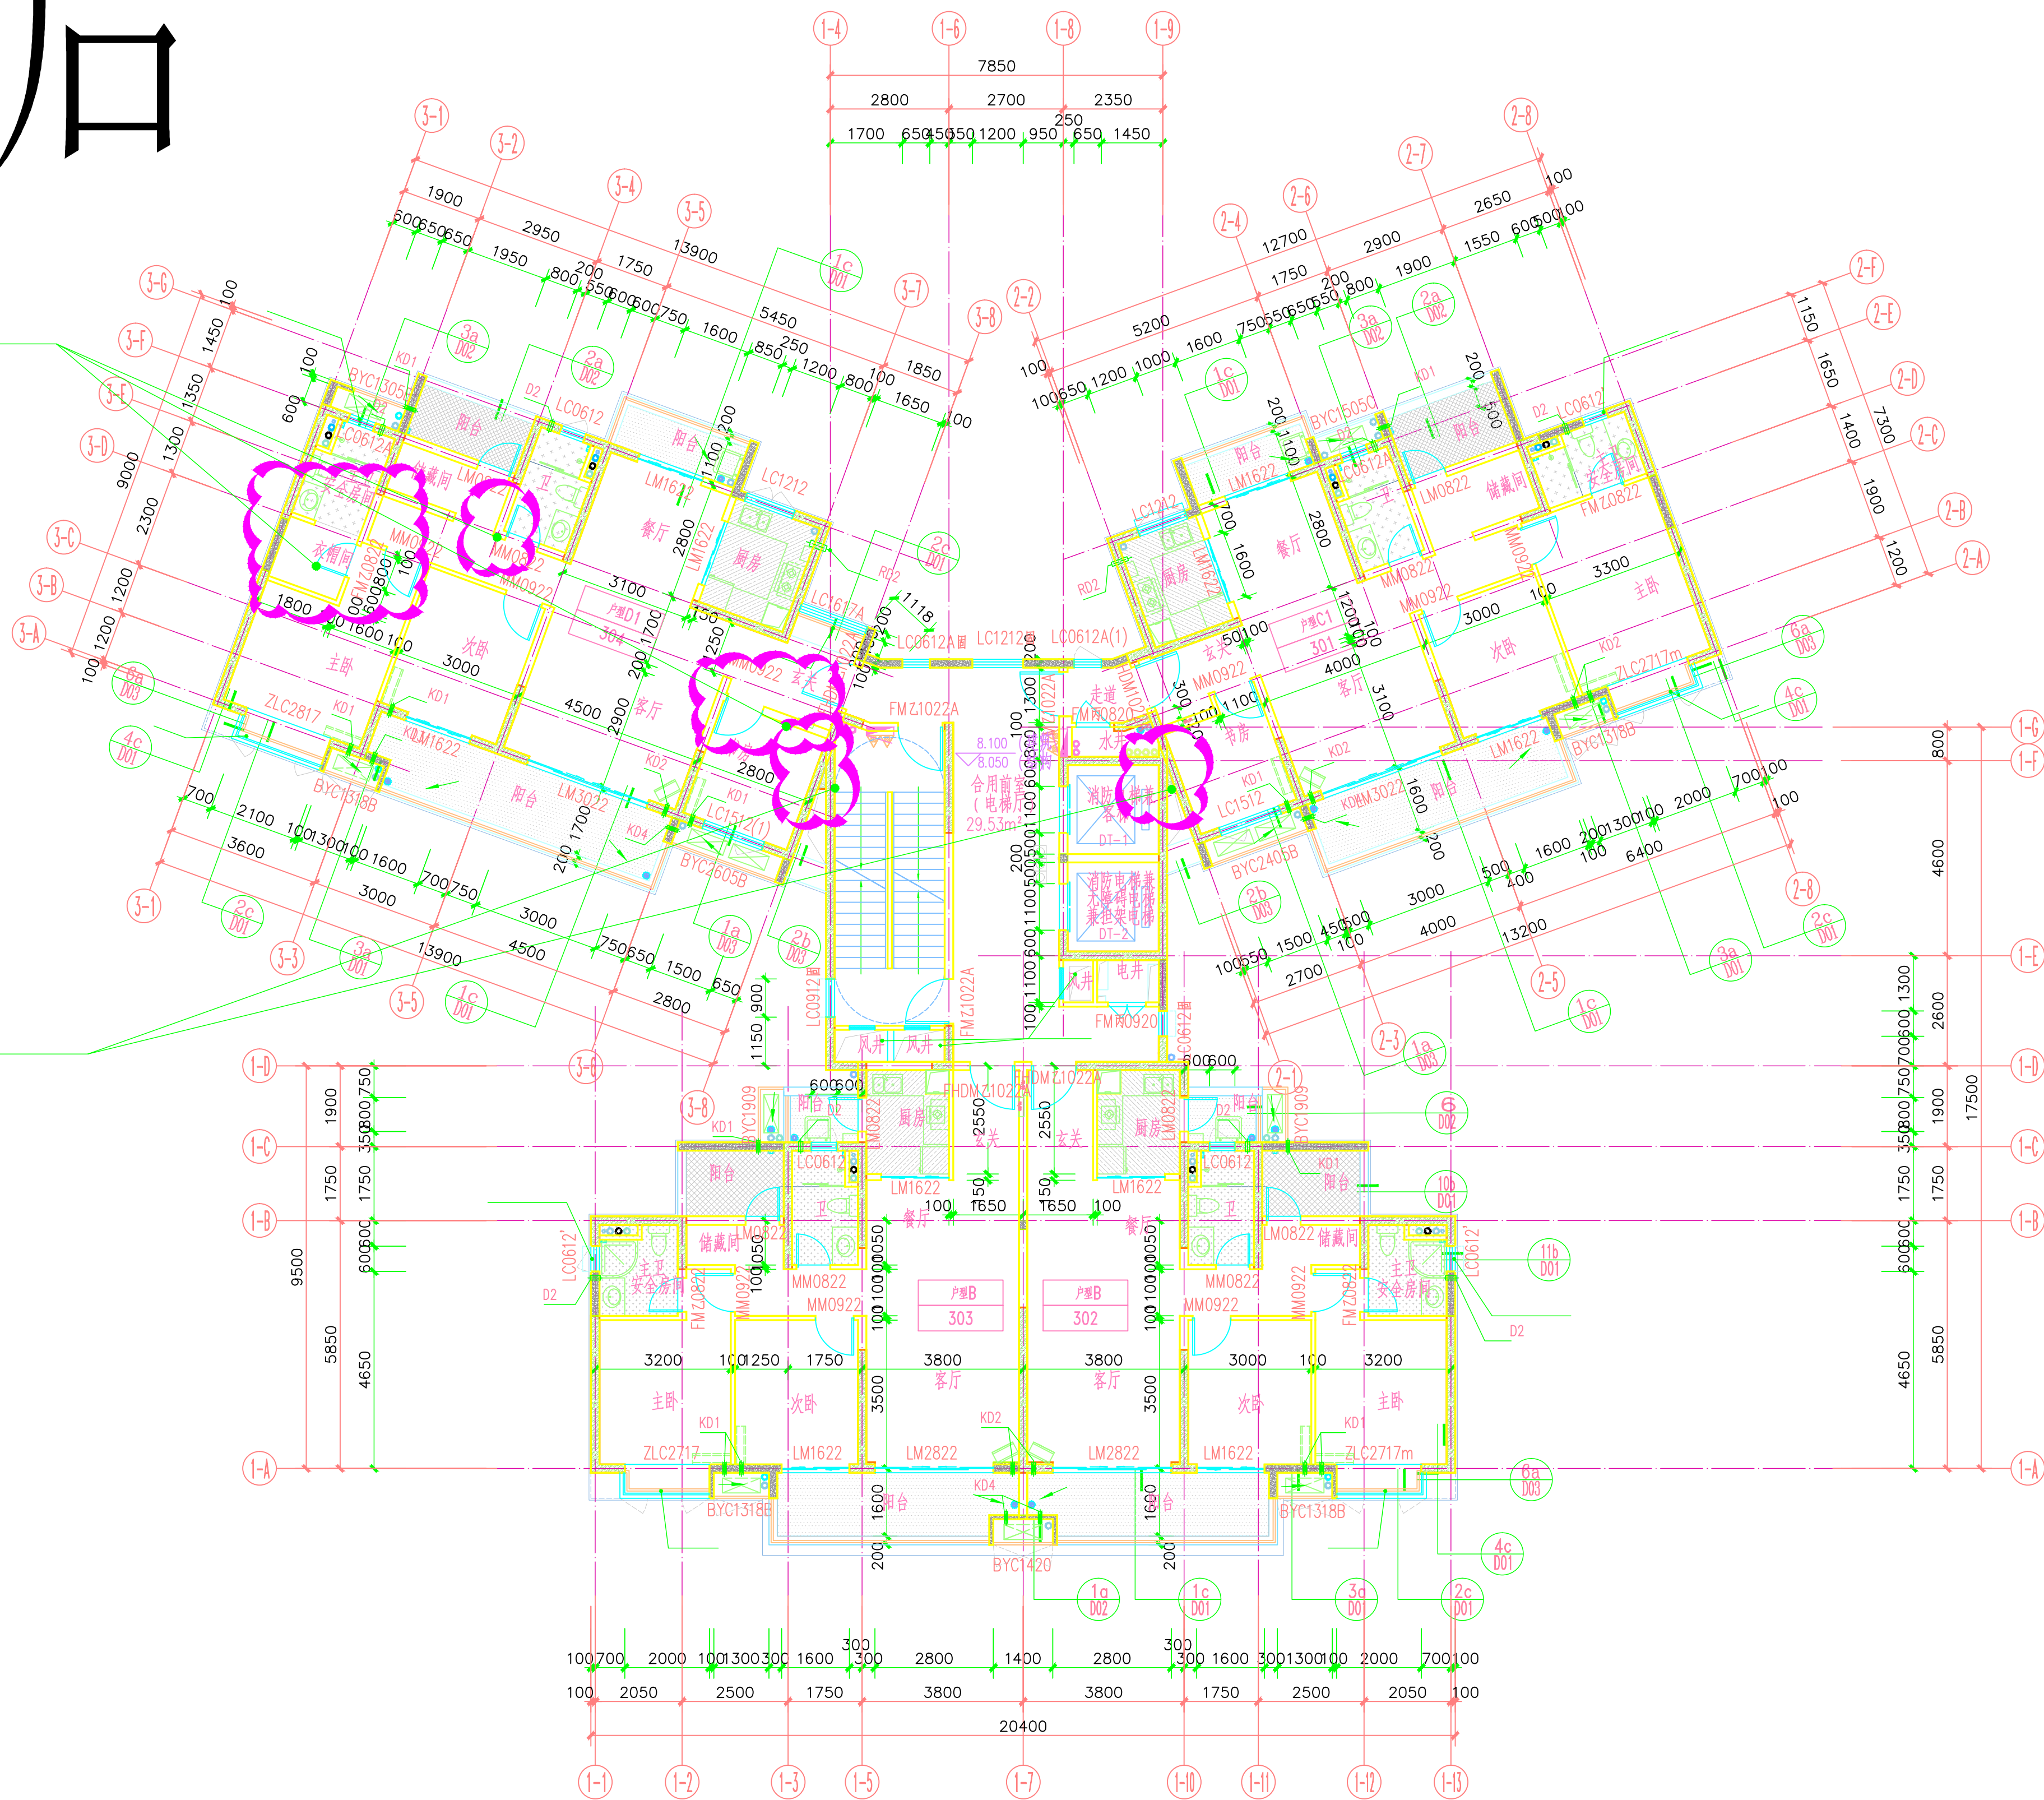

三层平面图 1:100

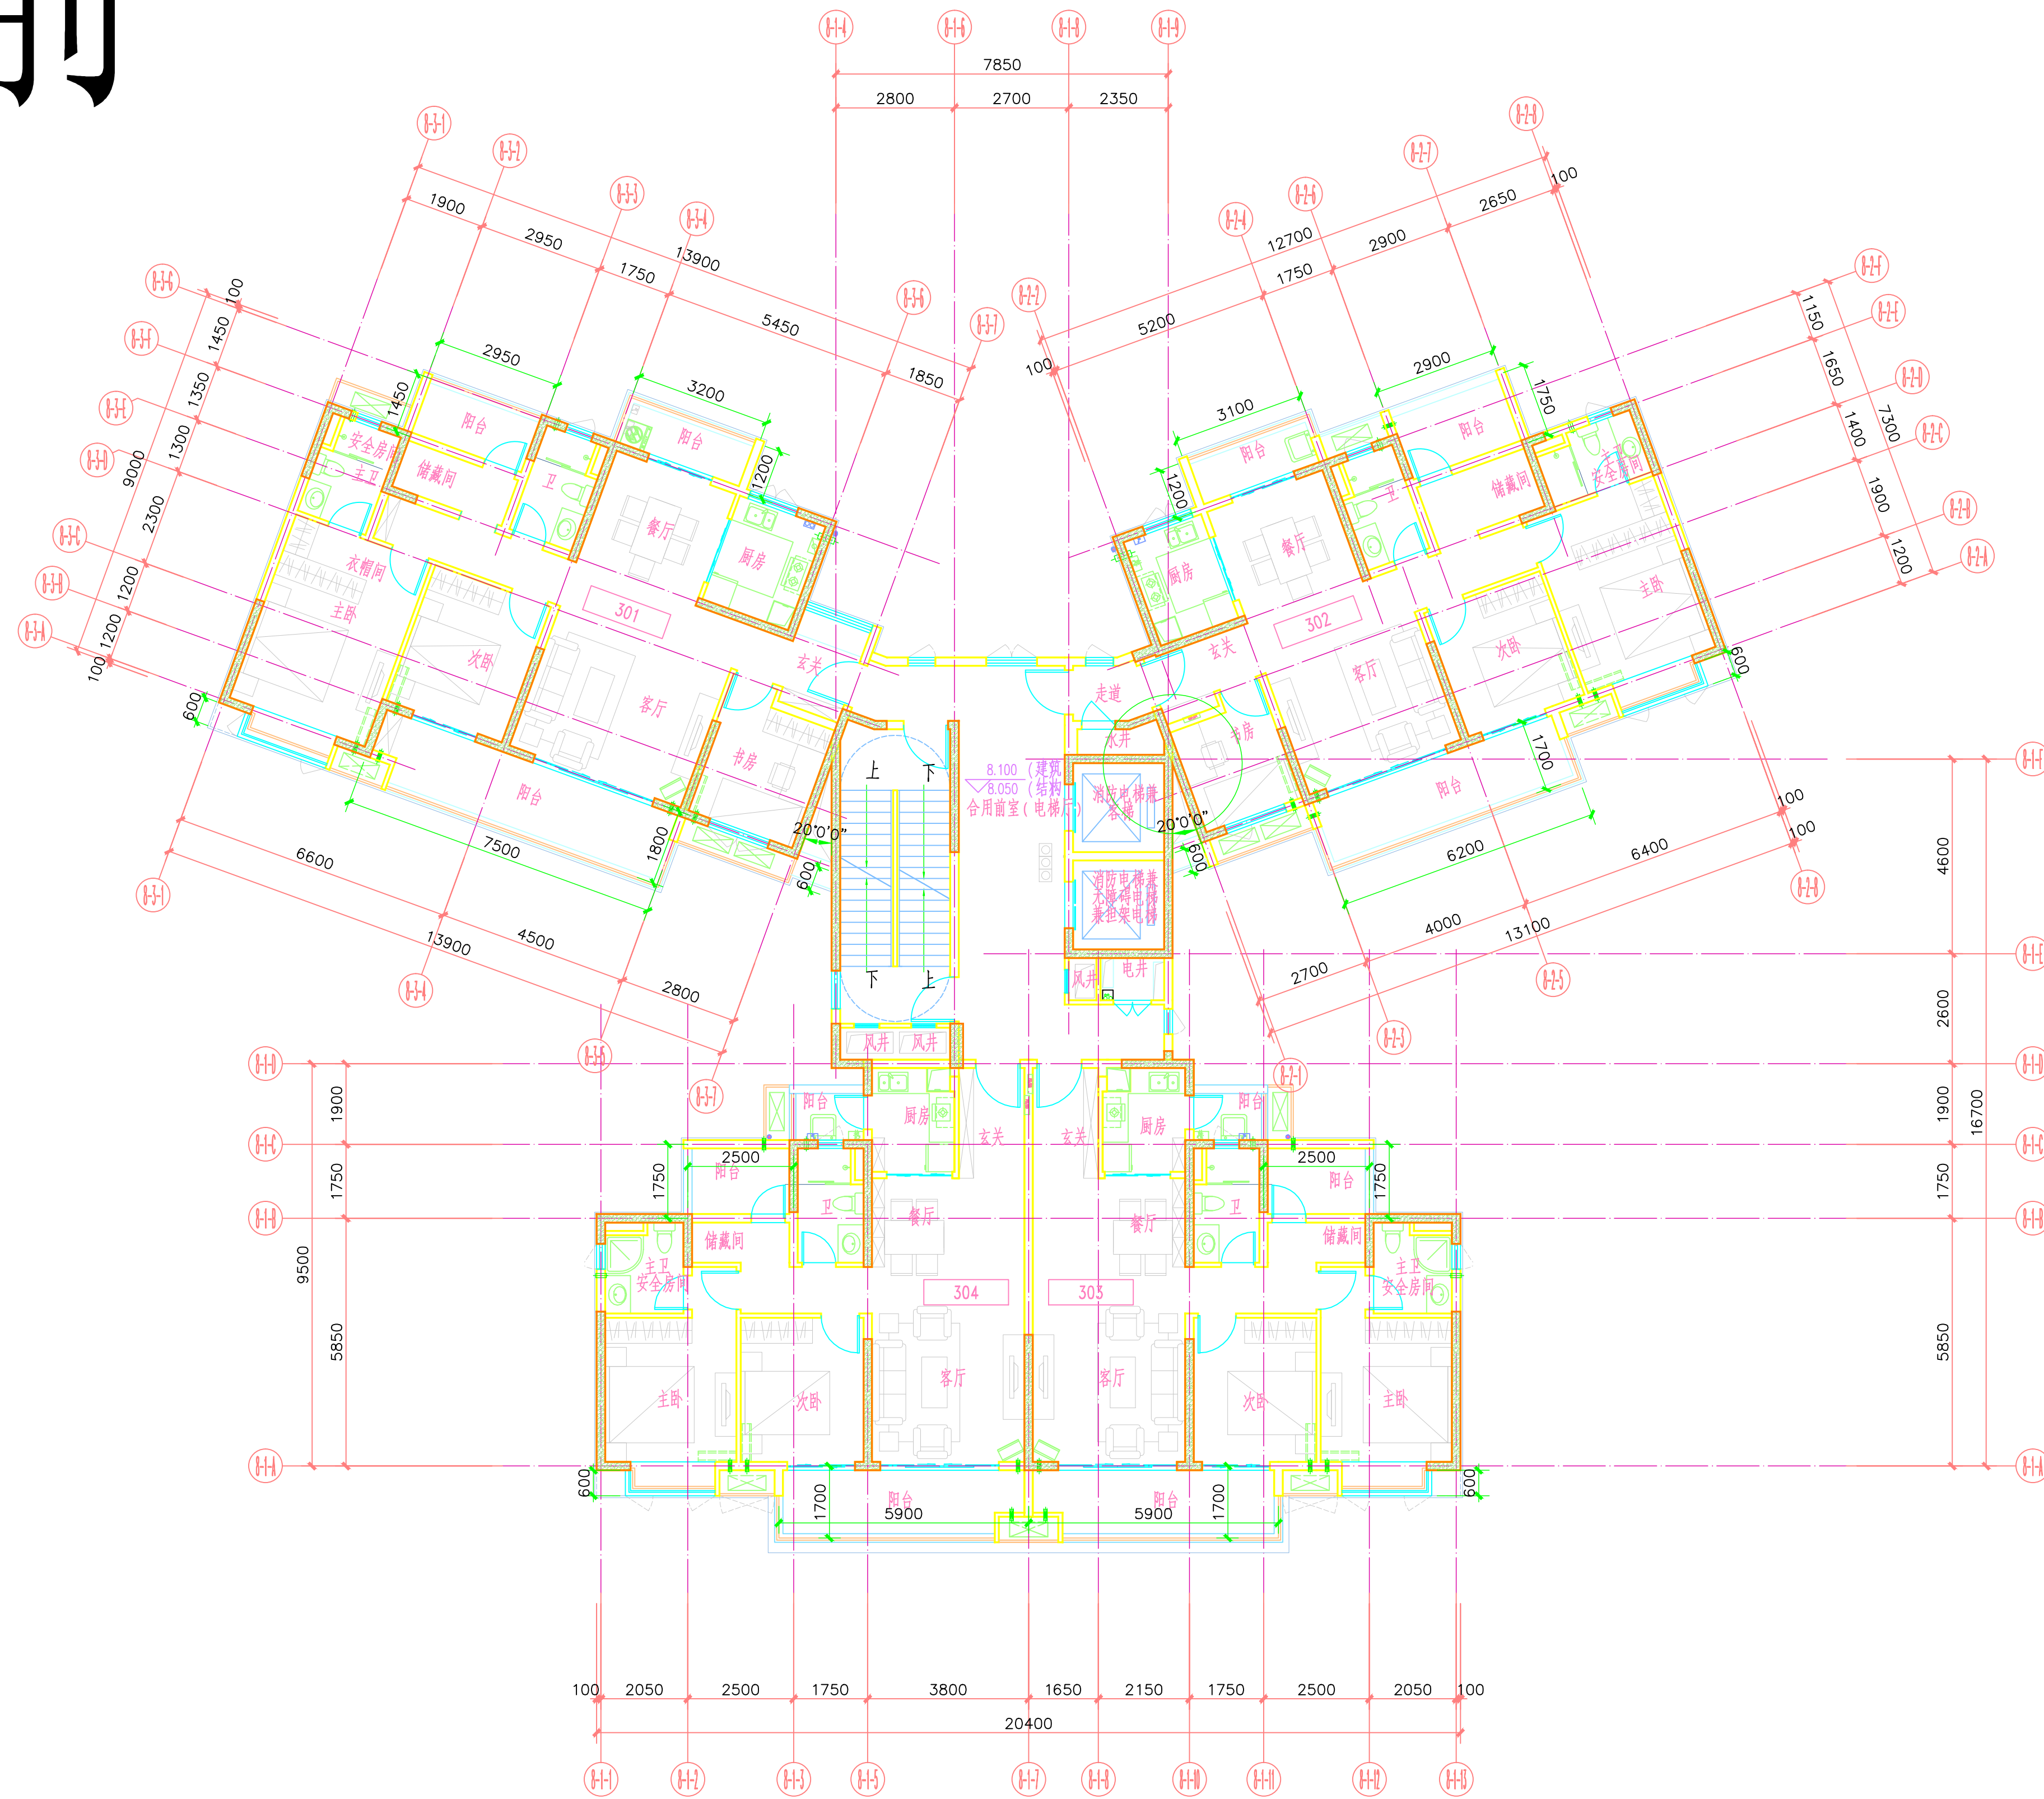


三层平面图 1:100

调整后


砌体调整

转角调整

雨棚调整

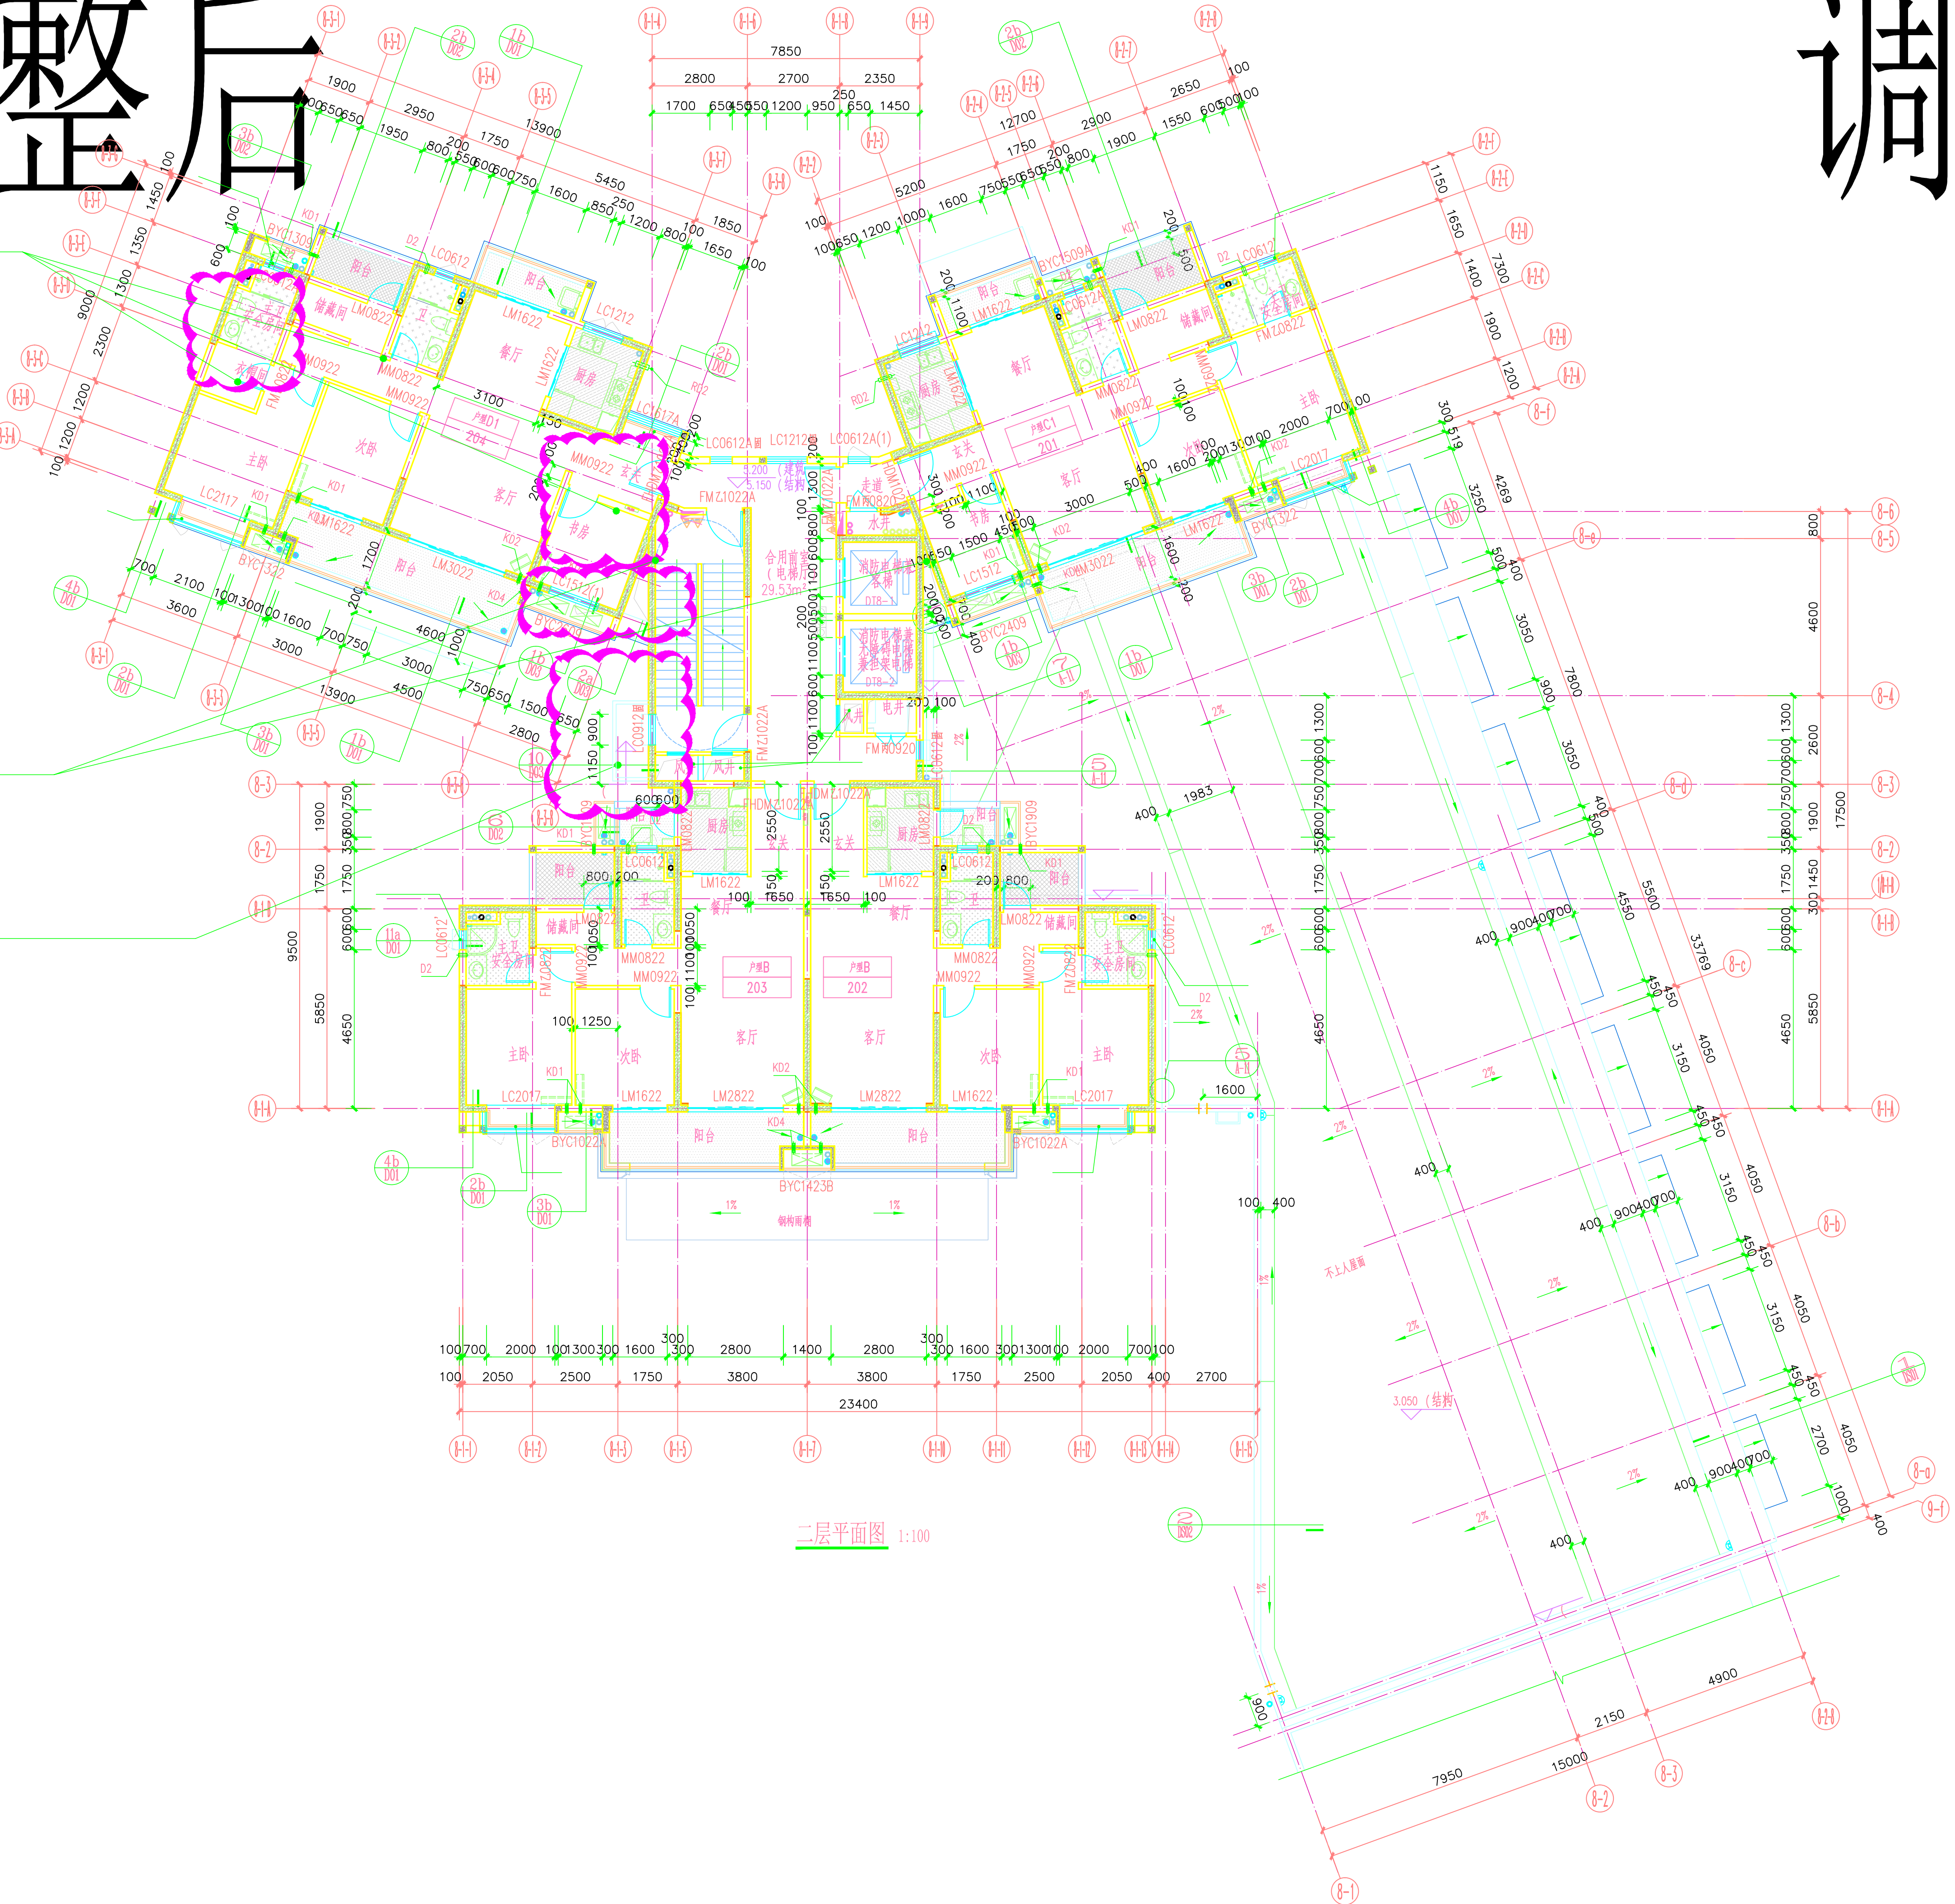

调整前

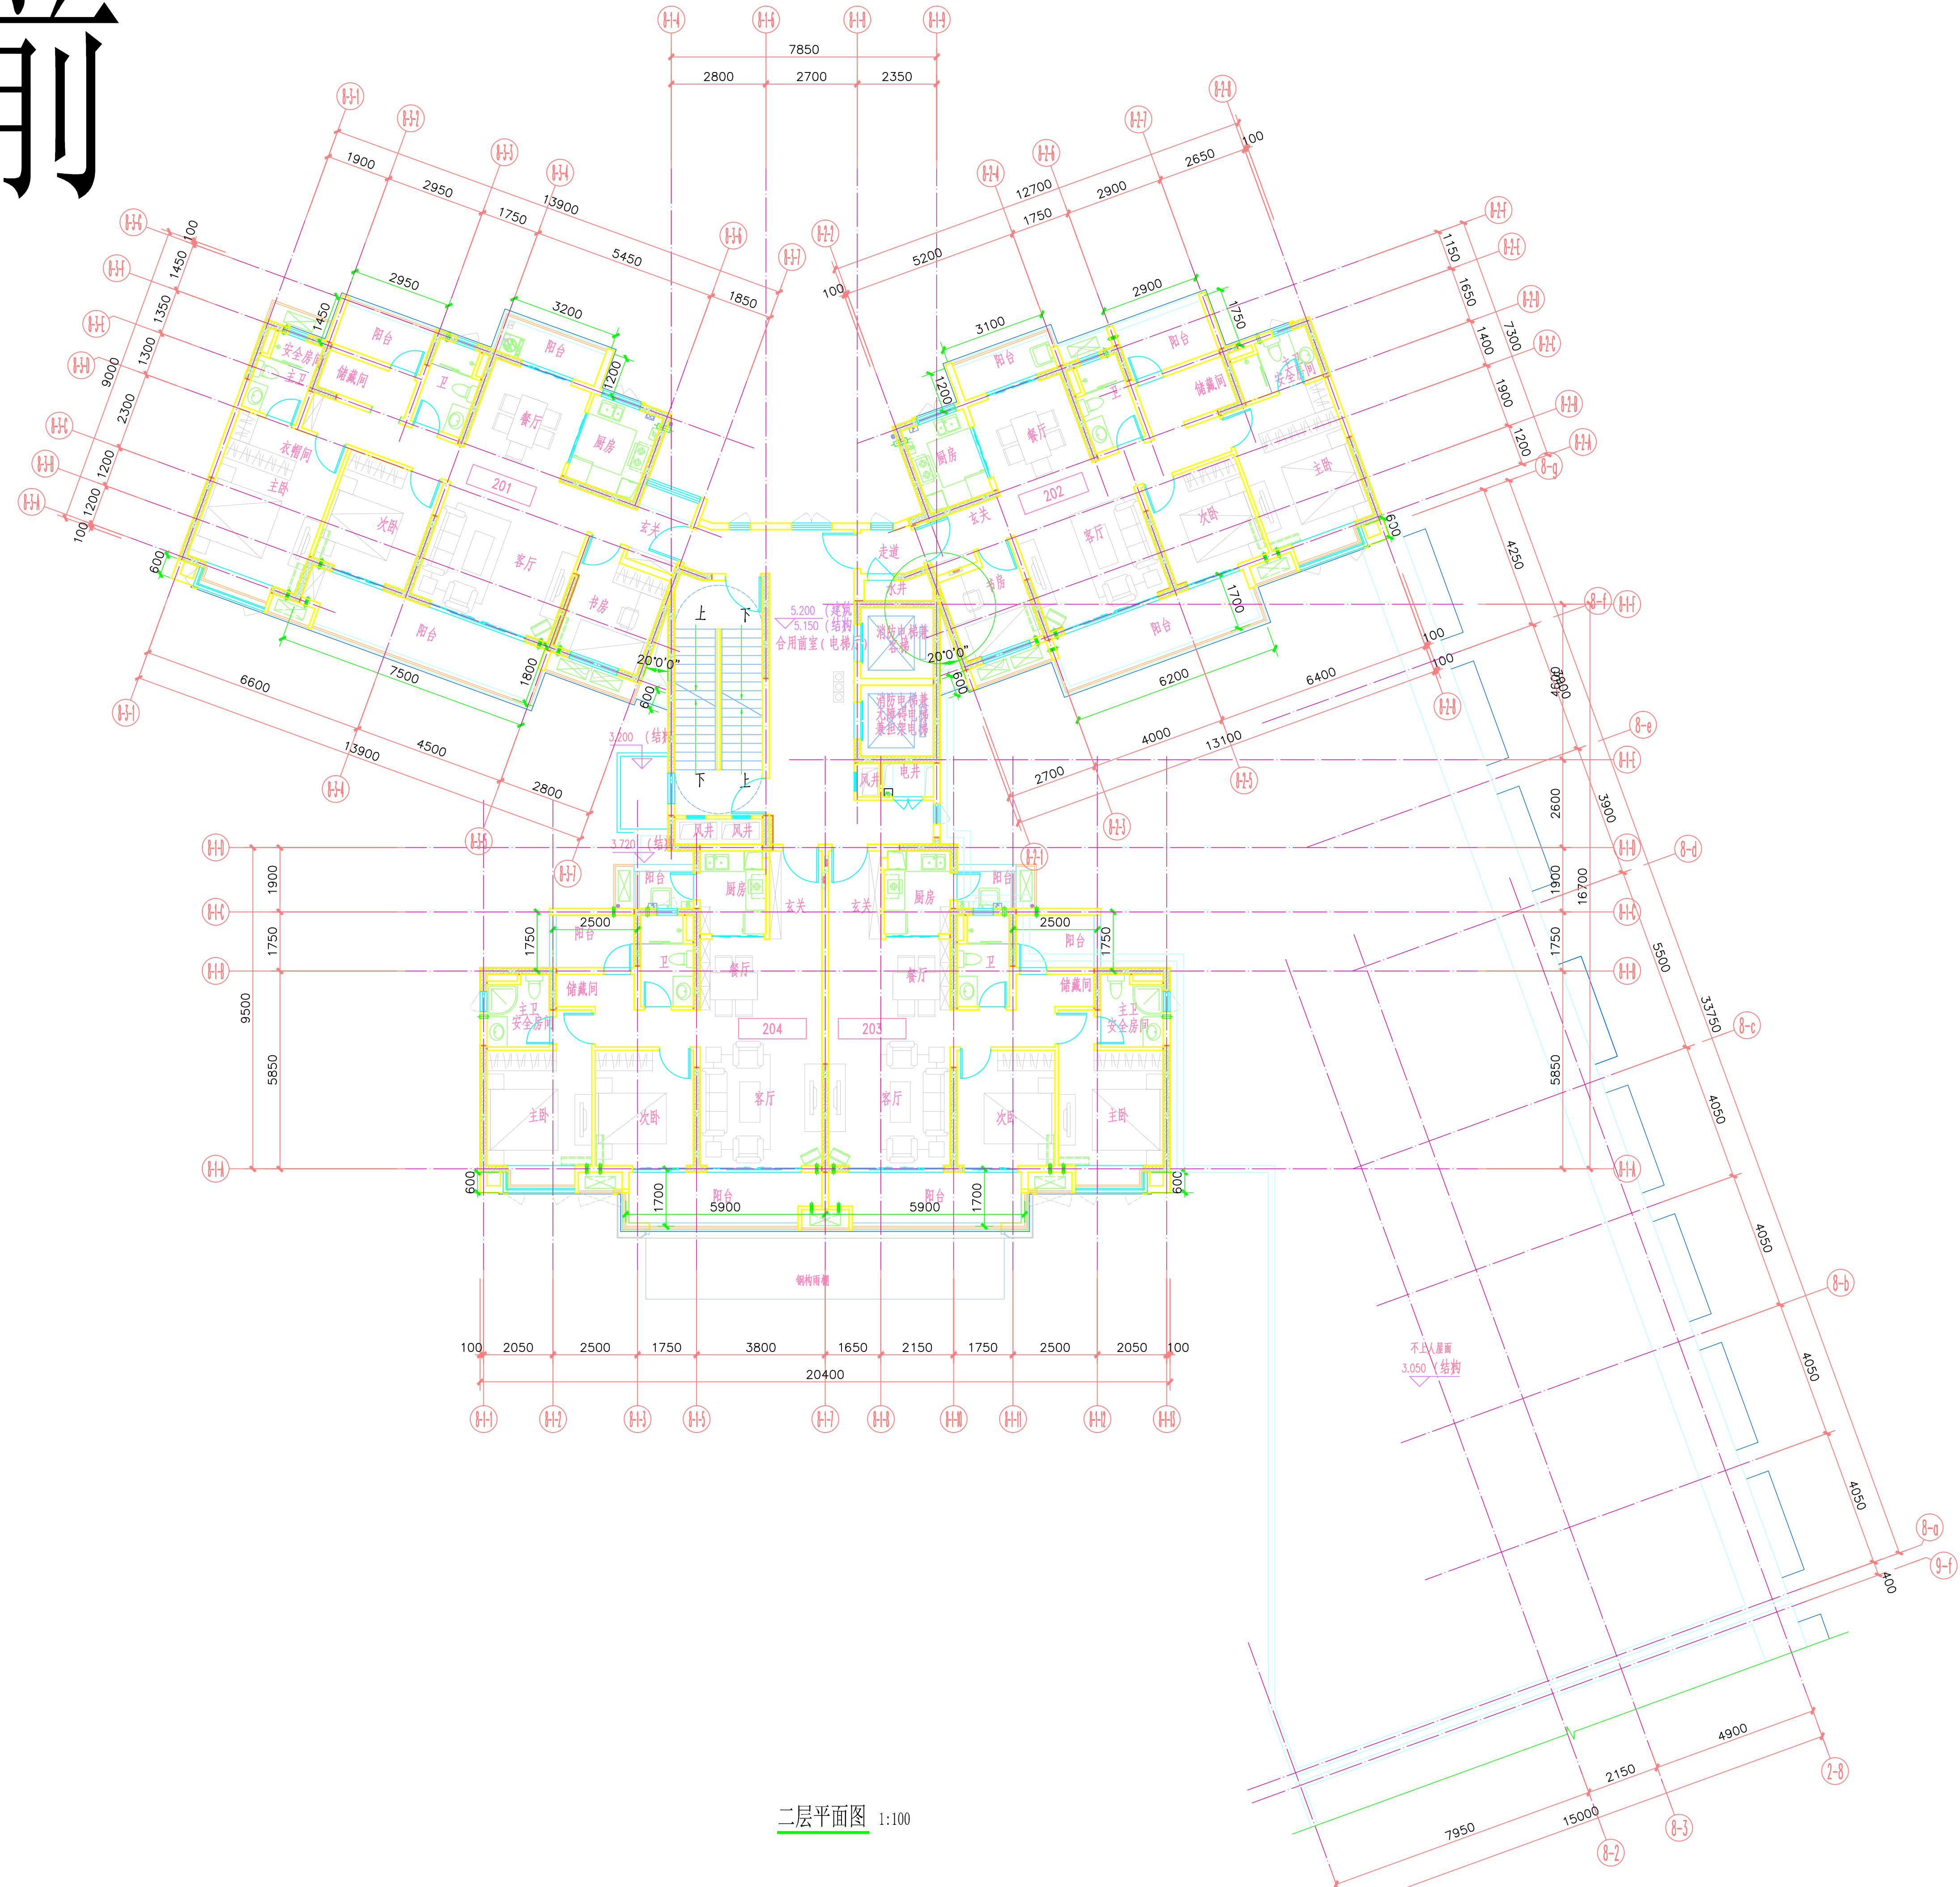

调整后

调整前

